


1 DEMOLITION PLAN
SCALE: 1/8" = 1'-0"

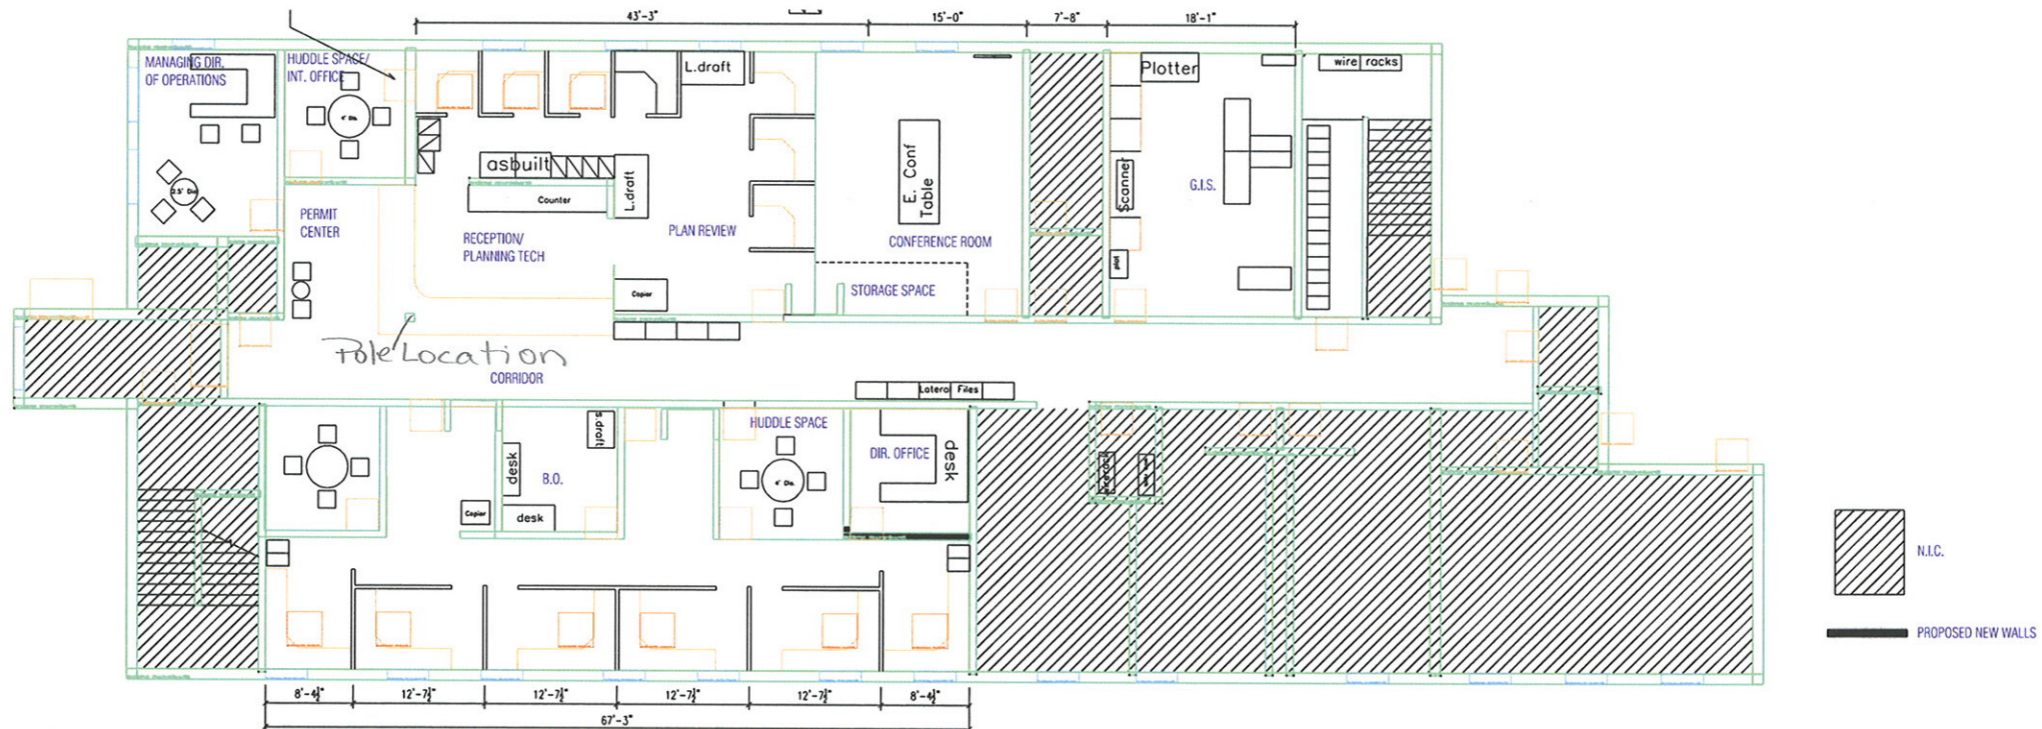

2 PROPOSED FLOOR PLAN
SCALE: 1/8" = 1'-0"

JAMAIL & SMITH
CONSTRUCTION

JOB ORDER CONTRACTING

DESIGN BUILD

CONSTRUCTION MANAGEMENT

8868 RESEARCH BLVD.
Suite 401
Austin, Texas 78758
ph 512.288.1200
fax 512.371.7949

PRELIMINARY ONLY
NOT FOR CONSTRUCTION

CITY OF PFLUGERVILLE
CEC BUILDING REMODEL
201-B EAST PECAN STREET
PFLUGERVILLE, TEXAS 78660

DRAWN BY: DLH

CHECKED BY:

DATE: 08/01/11

PROJECT NO:

REVISIONS:

SHEET TITLE:
INTERIOR REMODEL

SHEET NO:

1 of 1

10-12-11