


Exhibit A

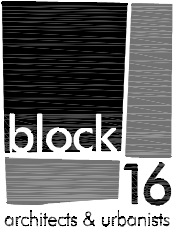

207 San Jacinto, Suite 301
Austin, Texas 78701
512.916.0041

www.block16architects.com

The Texas Board of Architectural Examiners, P.O. Box 12337, Austin, Texas 78711-2337 or 333 Guadalupe, Suite 2-350, Austin, Texas 78701-3942, (512) 305-9000, has jurisdiction over individuals licensed under the Architects' Registration Law, Texas Civil Statutes, Article 249a.


This file is an instrument of service and is to be used solely for the purposes stipulated under separate executed contracts with the Architect. This document is copyrighted and is not to be used, duplicated or otherwise modified except with express permission of the Architect.

Project Number 11005

XXXX
XXXX :SCALE 3

XXXX
XXXX :SCALE 2

130 COMMERCE CENTER INDUSTRIAL BUILDING A & B HELIOS WAY PFLUGERVILLE, TEXAS 78660

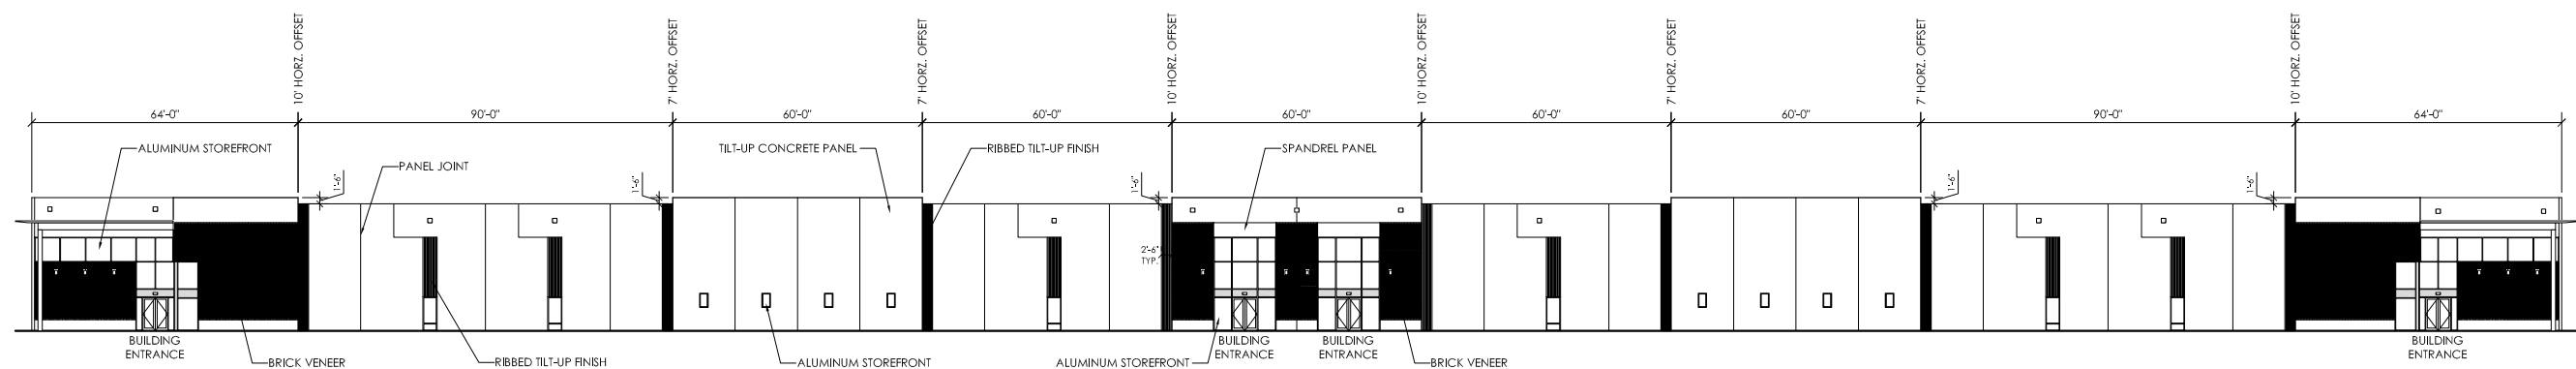

Seal
PRELIMINARY
NOT FOR REGULATORY
APPROVAL, PERMITTING, OR
CONSTRUCTION

10/24/12

Issued

Revisions

EXTERIOR ELEVATIONS

PROPOSED FRONT ELEVATION
NTS :SCALE 1

Sheet No.
A1