



2 GRADE LEVEL FLOOR PLAN
SCALE: 1/8" = 1'0"

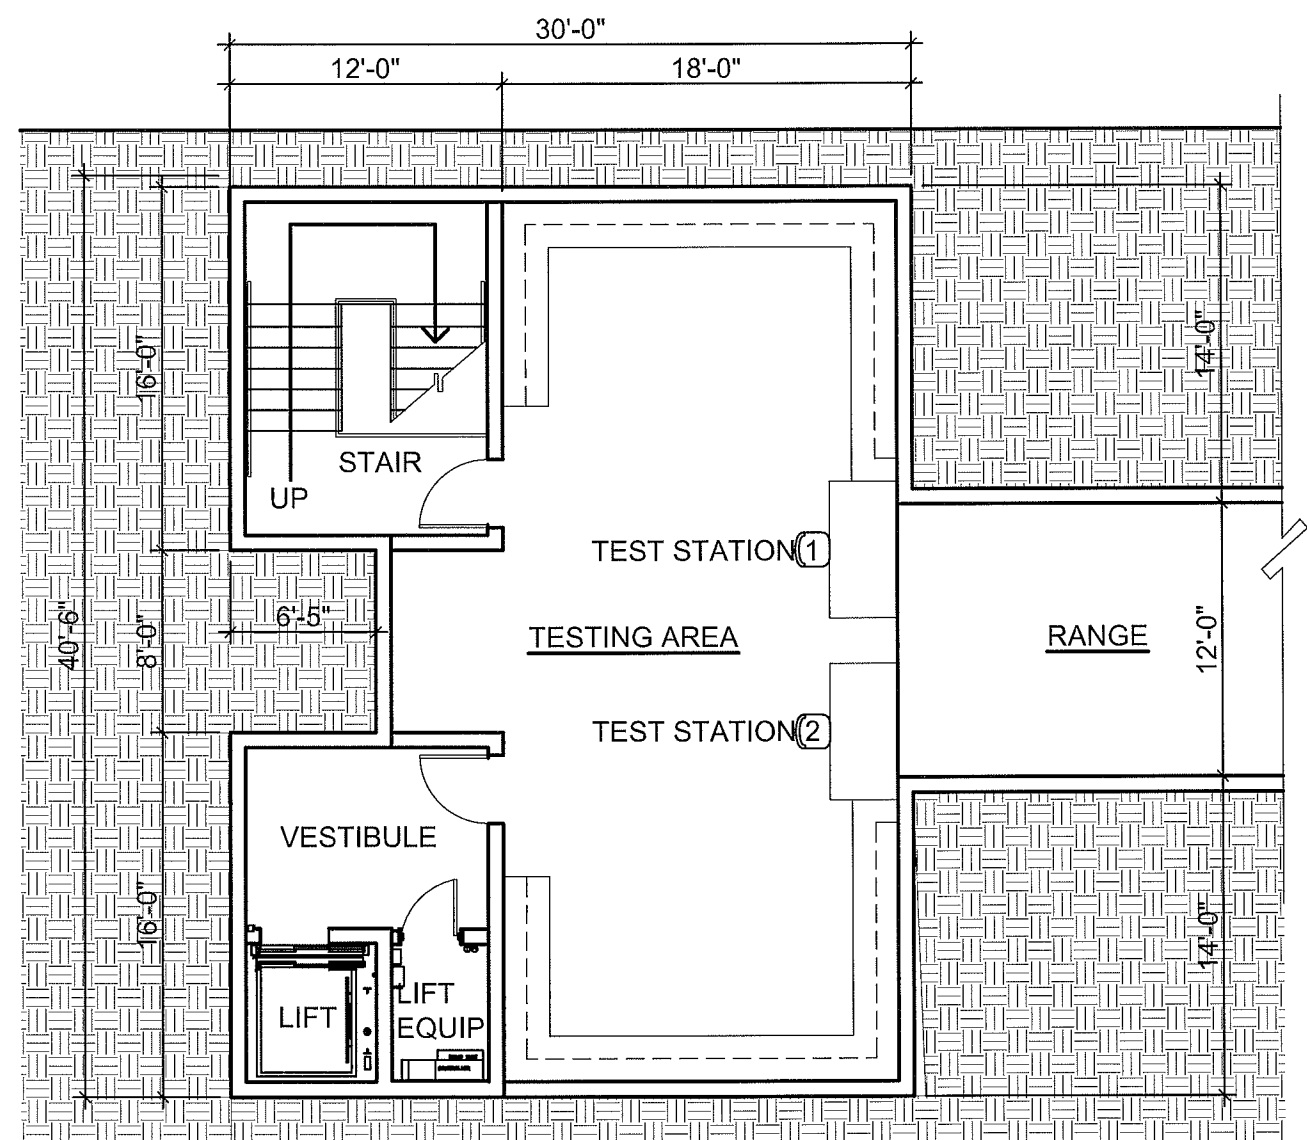


3 SUB-GRADE LEVEL FLOOR PLAN
SCALE: 1/8" = 1'0"

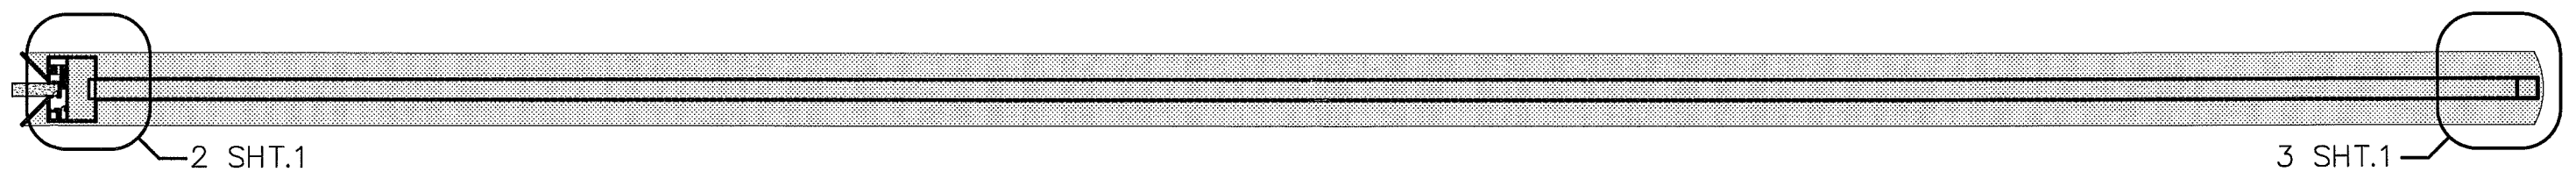

1 GRADE LEVEL FLOOR PLAN
SCALE: 1/8" = 1'0"

TRACKINGPOINT
PROPOSED BALLISTIC TESTING LABORATORY AUSTIN, TEXAS

04-02-13A08:27 RCVD

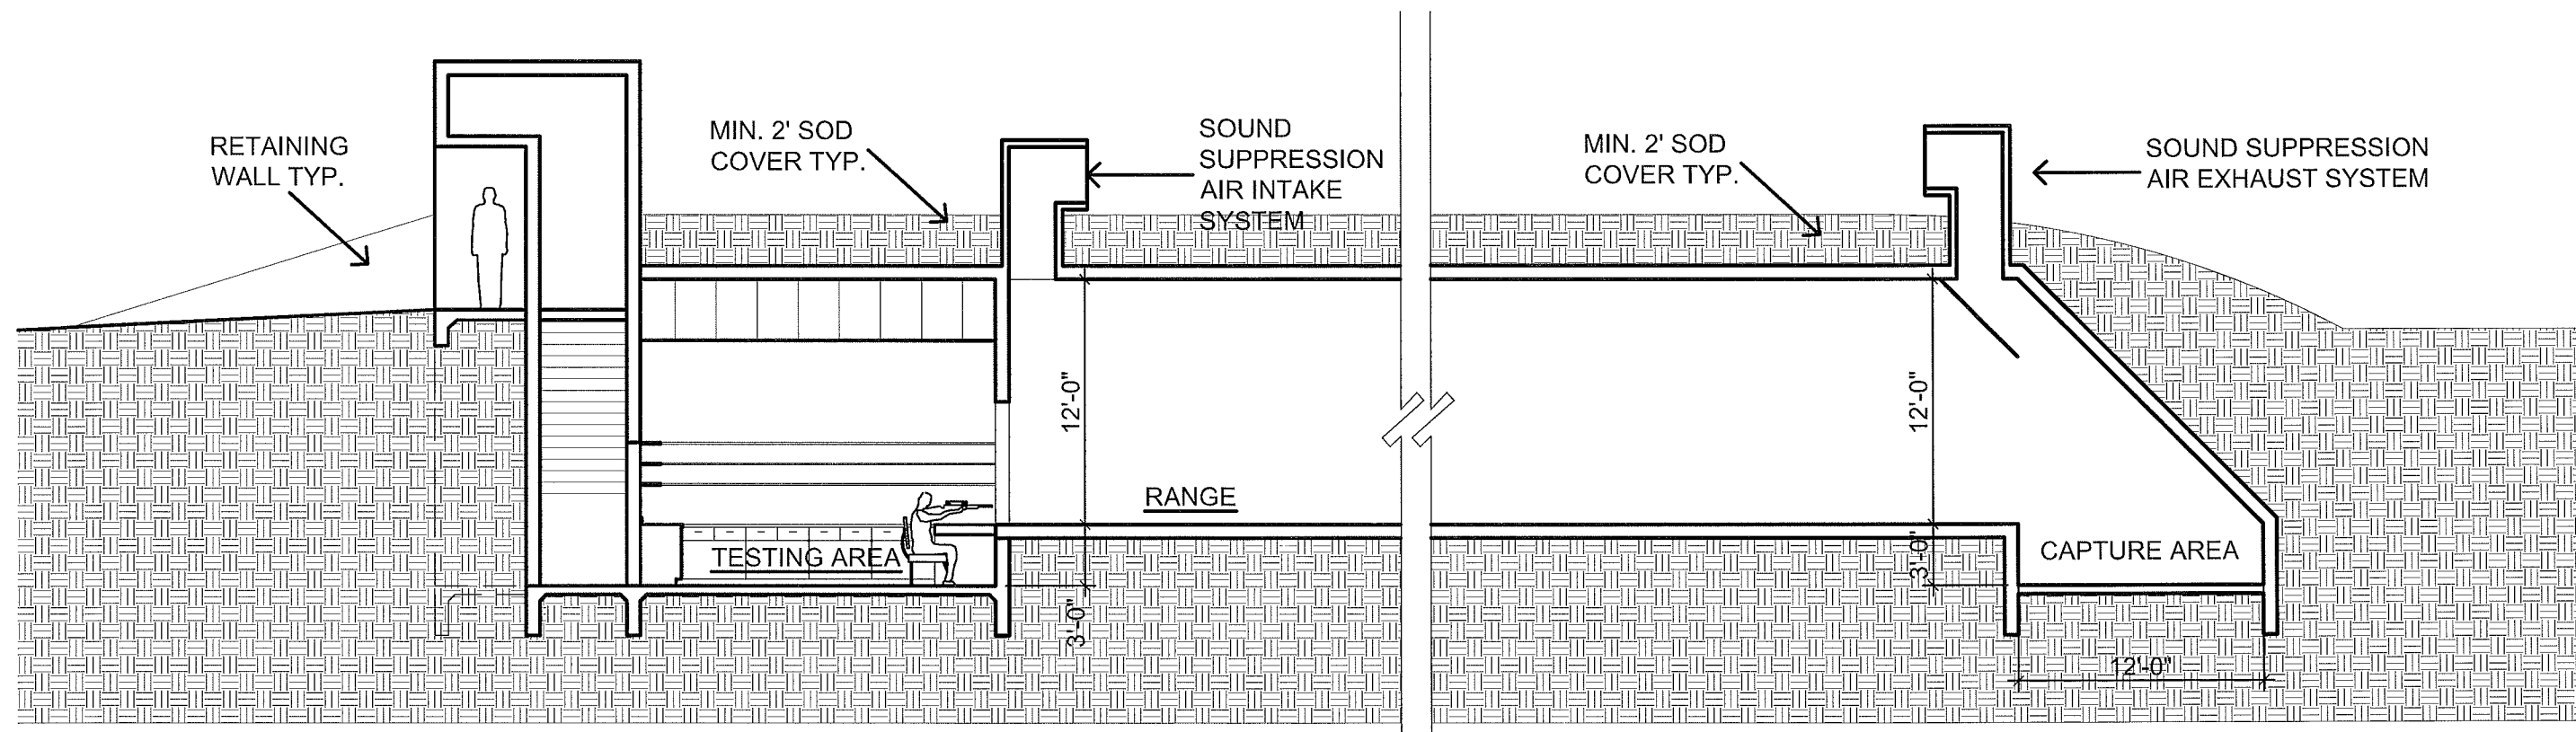


2 SECTION TESTING AREA

SCALE: 1/8" = 1'0"


3 SECTION CAPTURE AREA

SCALE: 1/8" = 1'0"

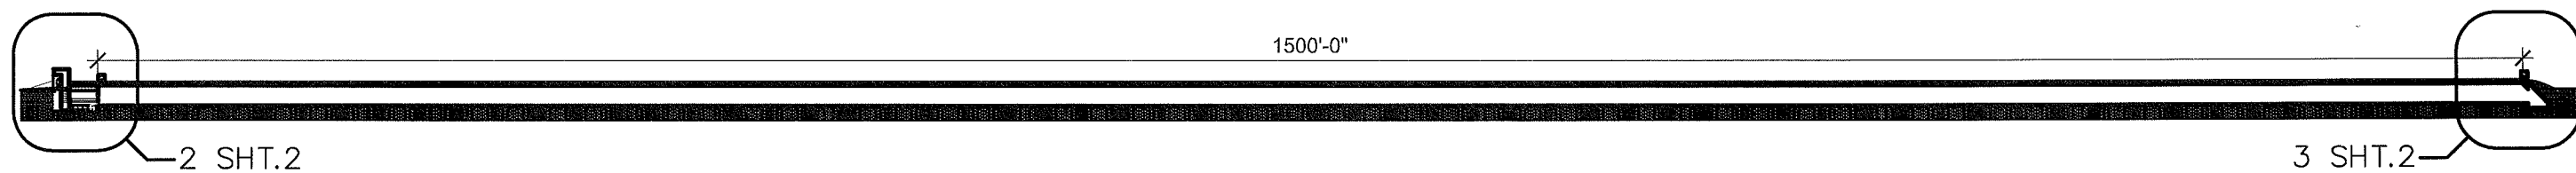


1 LONGITUDINAL SECTION

SCALE: 1" = 100'-0"

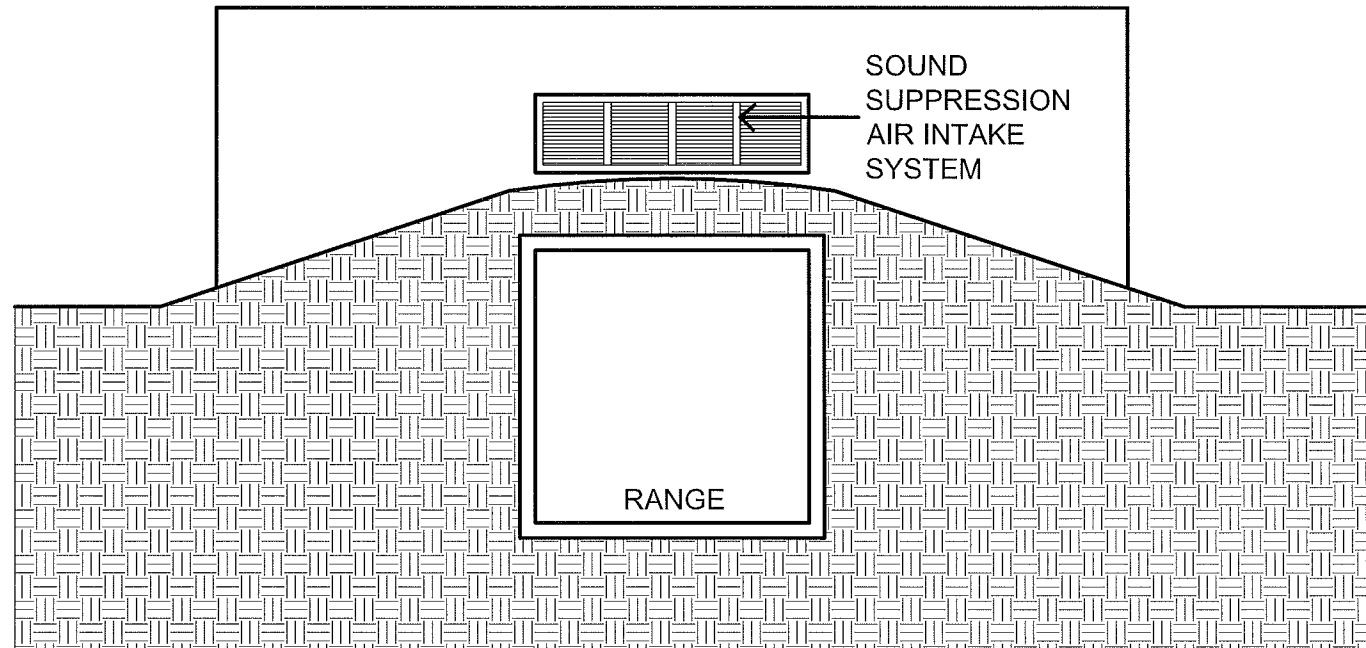


2 CROSS SECTION

SCALE: 1/8" = 1'0"

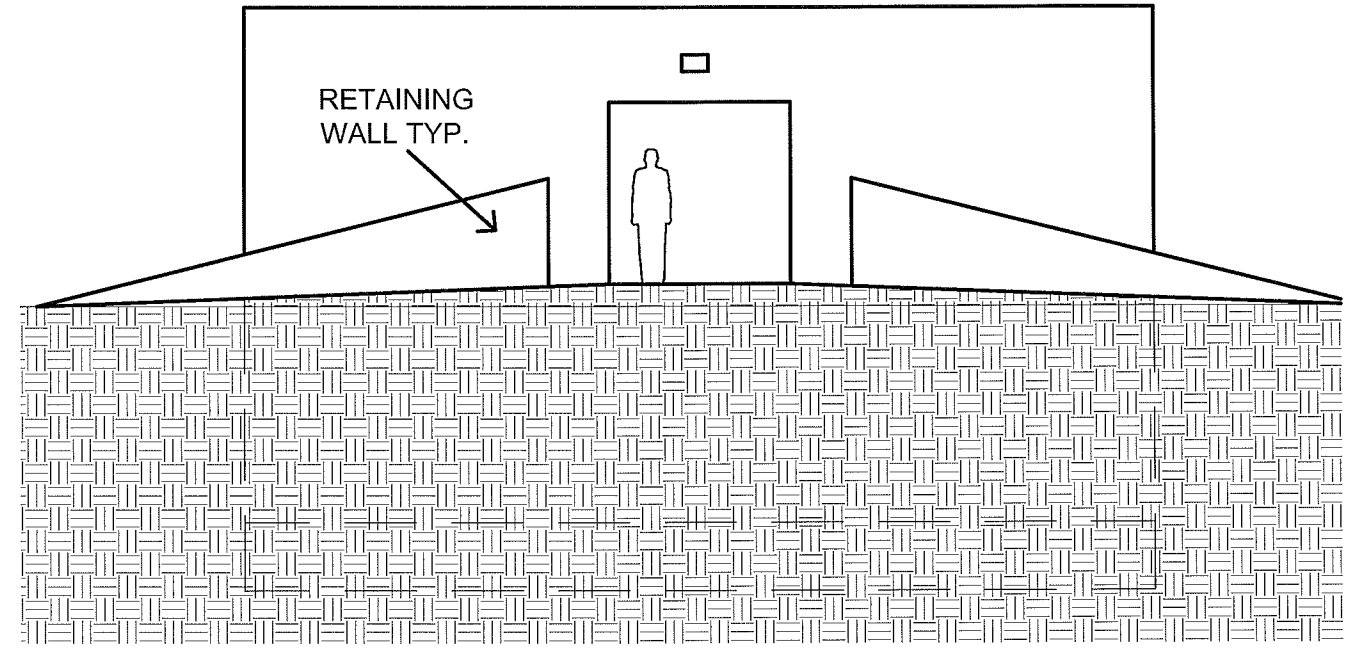

3 FRONT ELEVATION

SCALE: 1/8" = 1'0"

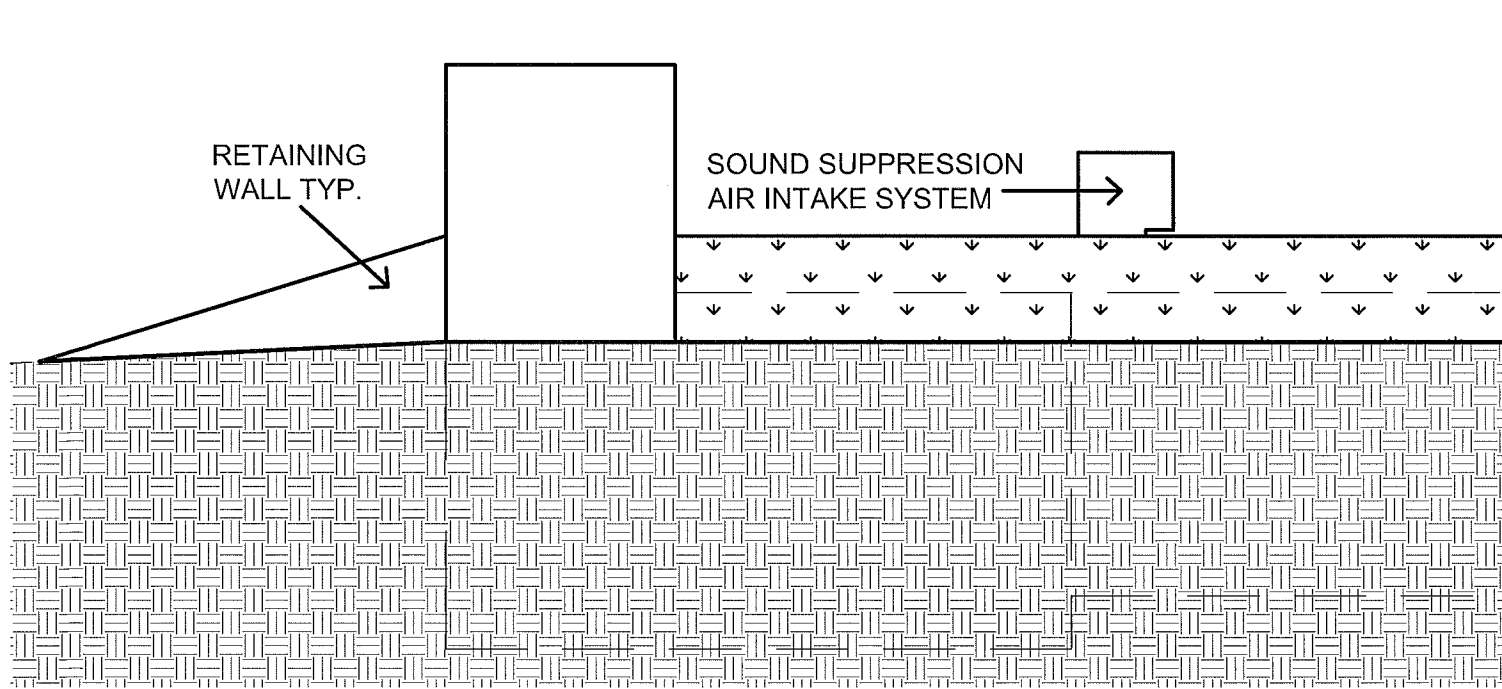

1 SIDE ELEVATION

SCALE: 1/8" = 1'0"

