

EXTERIOR FINISHES

STUCCO

PRVAT (SANDPREEBLE FINE)
COLOR: SHERWIN WILLIAMS SW 7538 - TAMARIND

STONE WAINSCOT:
(GRADE TO PRECAST SLI.)

FACE BRICK (ABOVE WAINSCOT):

BRICK SOLDIER COURSE:

PRECAST SLI:

MORTAR:

MASONRY SEALER:

AMAINING:

MISC. ROOF VENTS,
METAL CORNICE,
GUTTER, DOWNSPOUTS,
FASCIA & EXPOSED TRIM:

STOREFRONT SYSTEM:

H.M. DOORS & FRAMES:

PARKING LOT STRIPING:

HANDICAP STALL STRIPING:

ENDICOTT - DESERT IRONSPOT - DARK
ALAMO STONE - TEXAS CREAM CASTLEROCK CHOP

ENDICOTT - GOLDEN BLUF
CAST STONE - SIEMWORKS, NATURAL
WHITE PORTLAND CEMENT, REF SPEC

ALL MASONRY SURFACES SHALL BE TREATED W/SEALER
ACCORD TO SPECIFICATIONS.

BERRIDGE STEEL-"LEAD COIT"
BERRIDGE STEEL-"SHASTA WHITE"
PAINT TO MATCH METAL ROOF COLOR

BERRIDGE - SIERRA TAN

2x4 1/2" KAMBER TRAP AB 451T SERIES CHAMPAGNE ANODIZED
ALUMINUM STOREFRONT SYSTEM W/1" INSULATED GLAZING.

FIELD PAINT W/ SHERWIN WILLIAMS BB6-310 PRO-CR.
PRIMER FOLLOWED BY (2) FINISH COATS OF BB6-300
SHER-CR. HPA. COLOR SHALL BE SW-7571 "CASA BLANCA".
PROVIDE MOCK-UP AND VERIFY COLOR W/OWNER.


SHERWIN WILLIAMS #742A SECTAST TM PAINT:
COLOR SHALL BE "WHITE".

SHERWIN WILLIAMS #74123 SECTAST TM PAINT.
COLOR SHALL BE "ADA BLUE".


MATERIAL CALCULATIONS

PRIMARY MATERIAL (STONE/BRICK) = 60%
SECONDARY MATERIAL (STUCCO) = 34%
ACCENT MATERIAL (METAL CORNICE) = 6%


SIGNAGE SHOWN FOR REFERENCE. SIGNAGE UNDER SEPARATE PERMIT

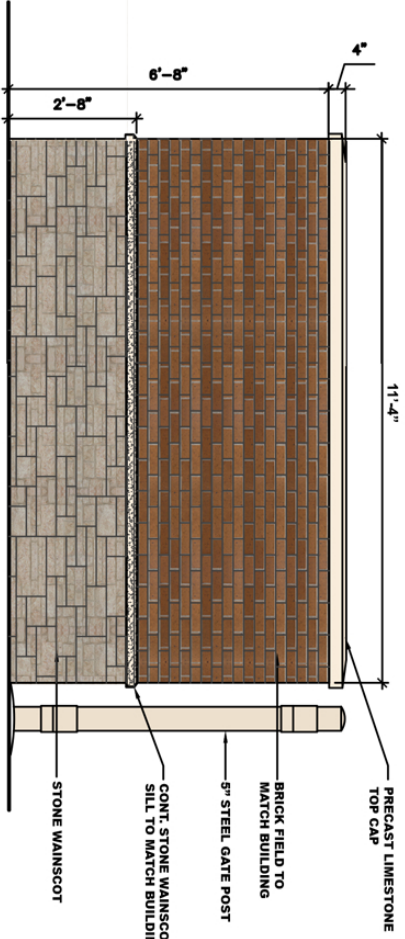


6 TYP. DUMPSTER ENCLOSURE SIDE ELEVATION
SCALE: 1/4" = 1' - 0"

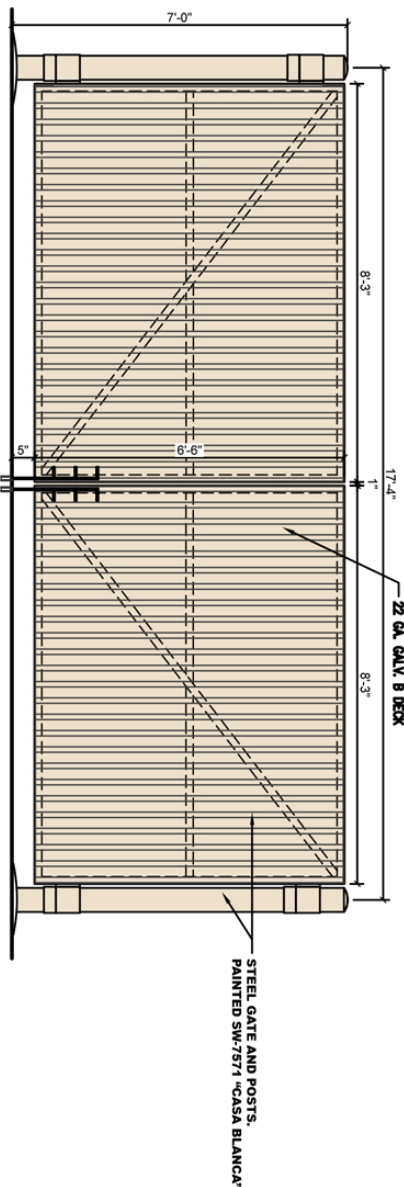


DUMPSTER ENCLOSURE FRONT ELEVATION

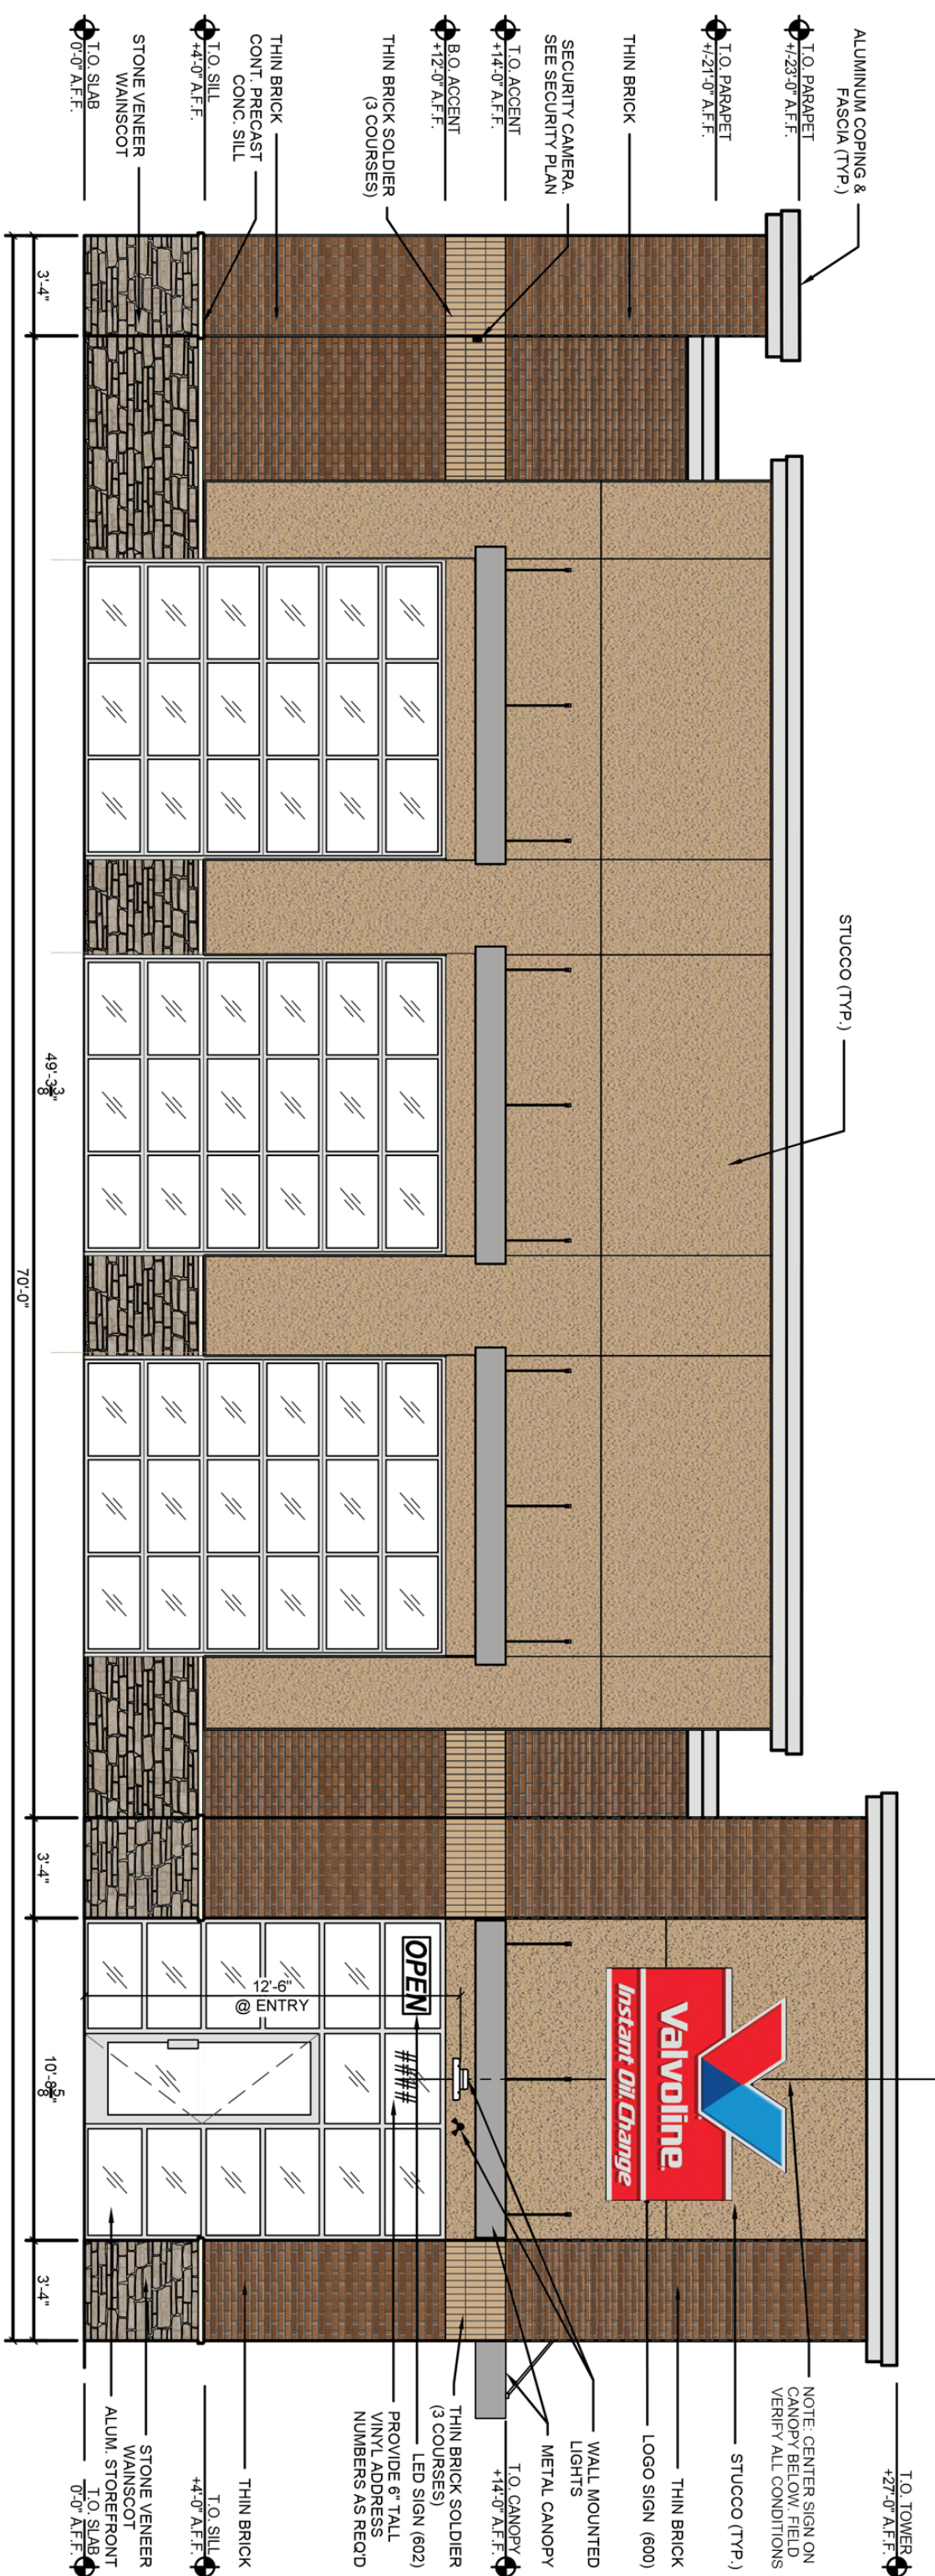

1 EXTERIOR ELEVATION
SCALE: 1/4" = 1'-0"

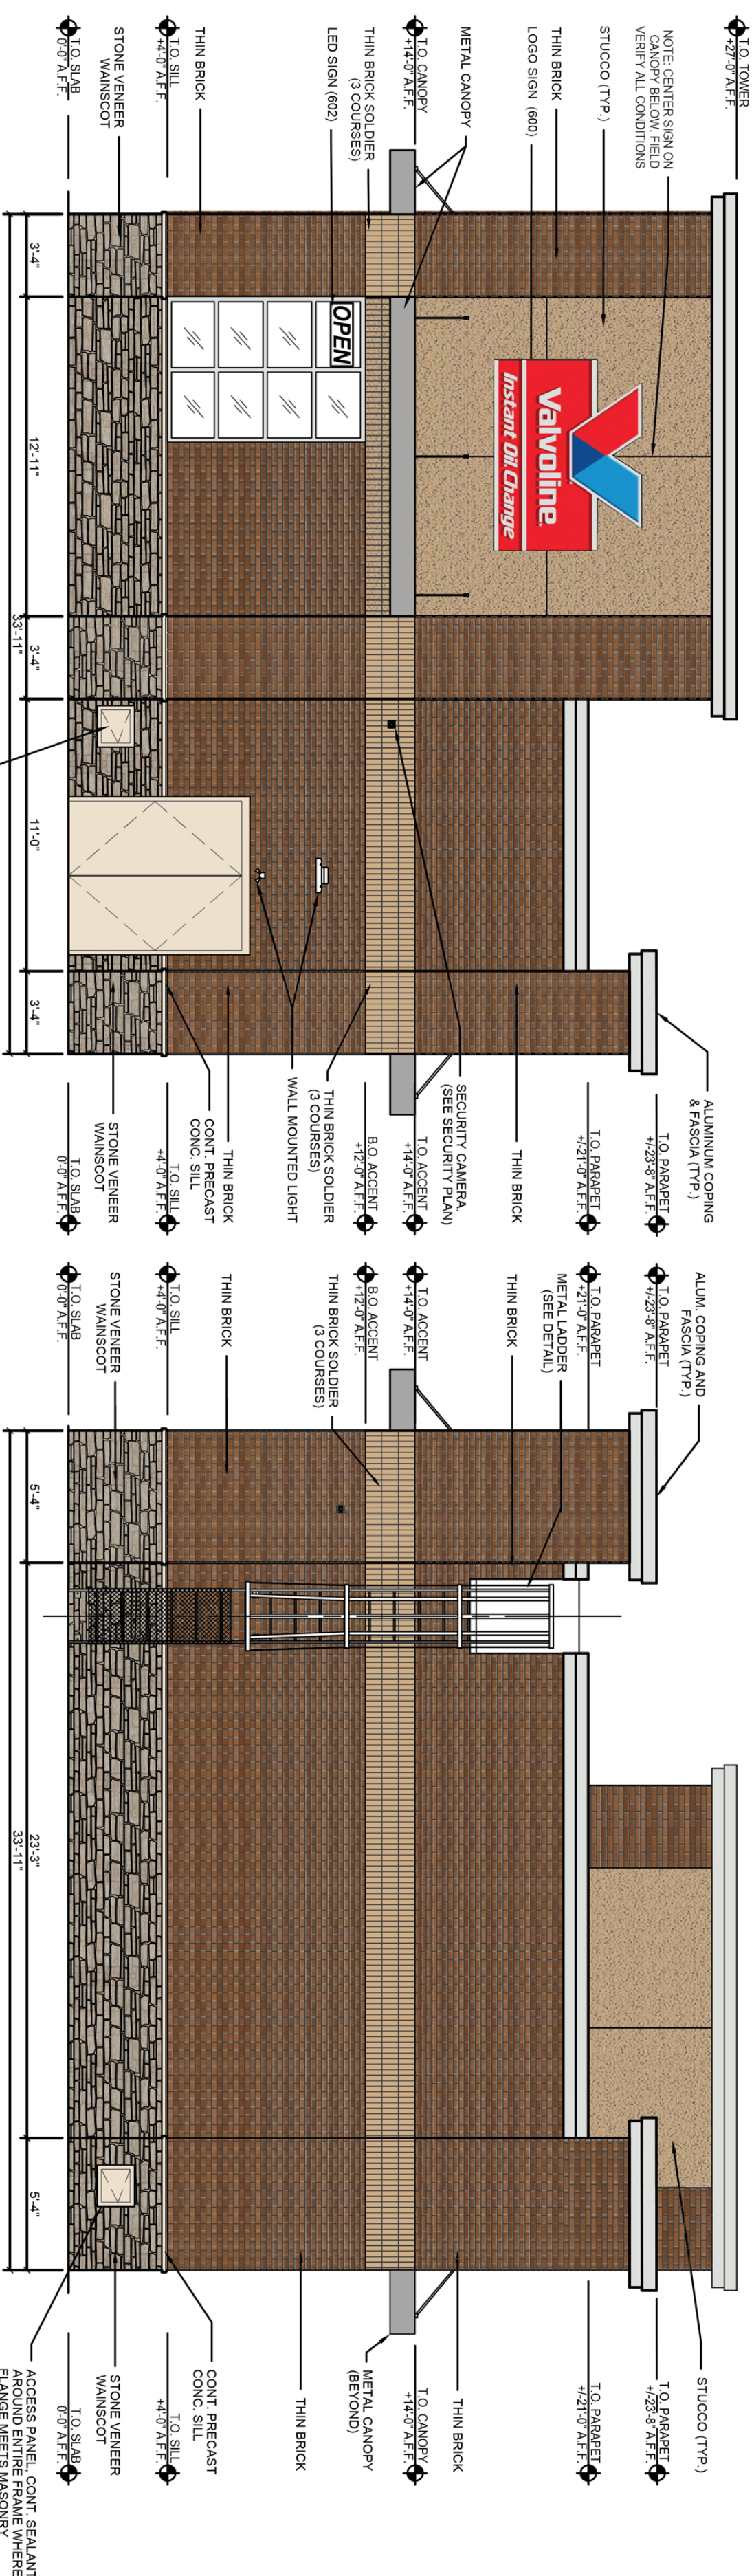

2 OVERALL RIGHT
EXTERIOR ELEVATION
SCALE: 1/4" = 1'-0"

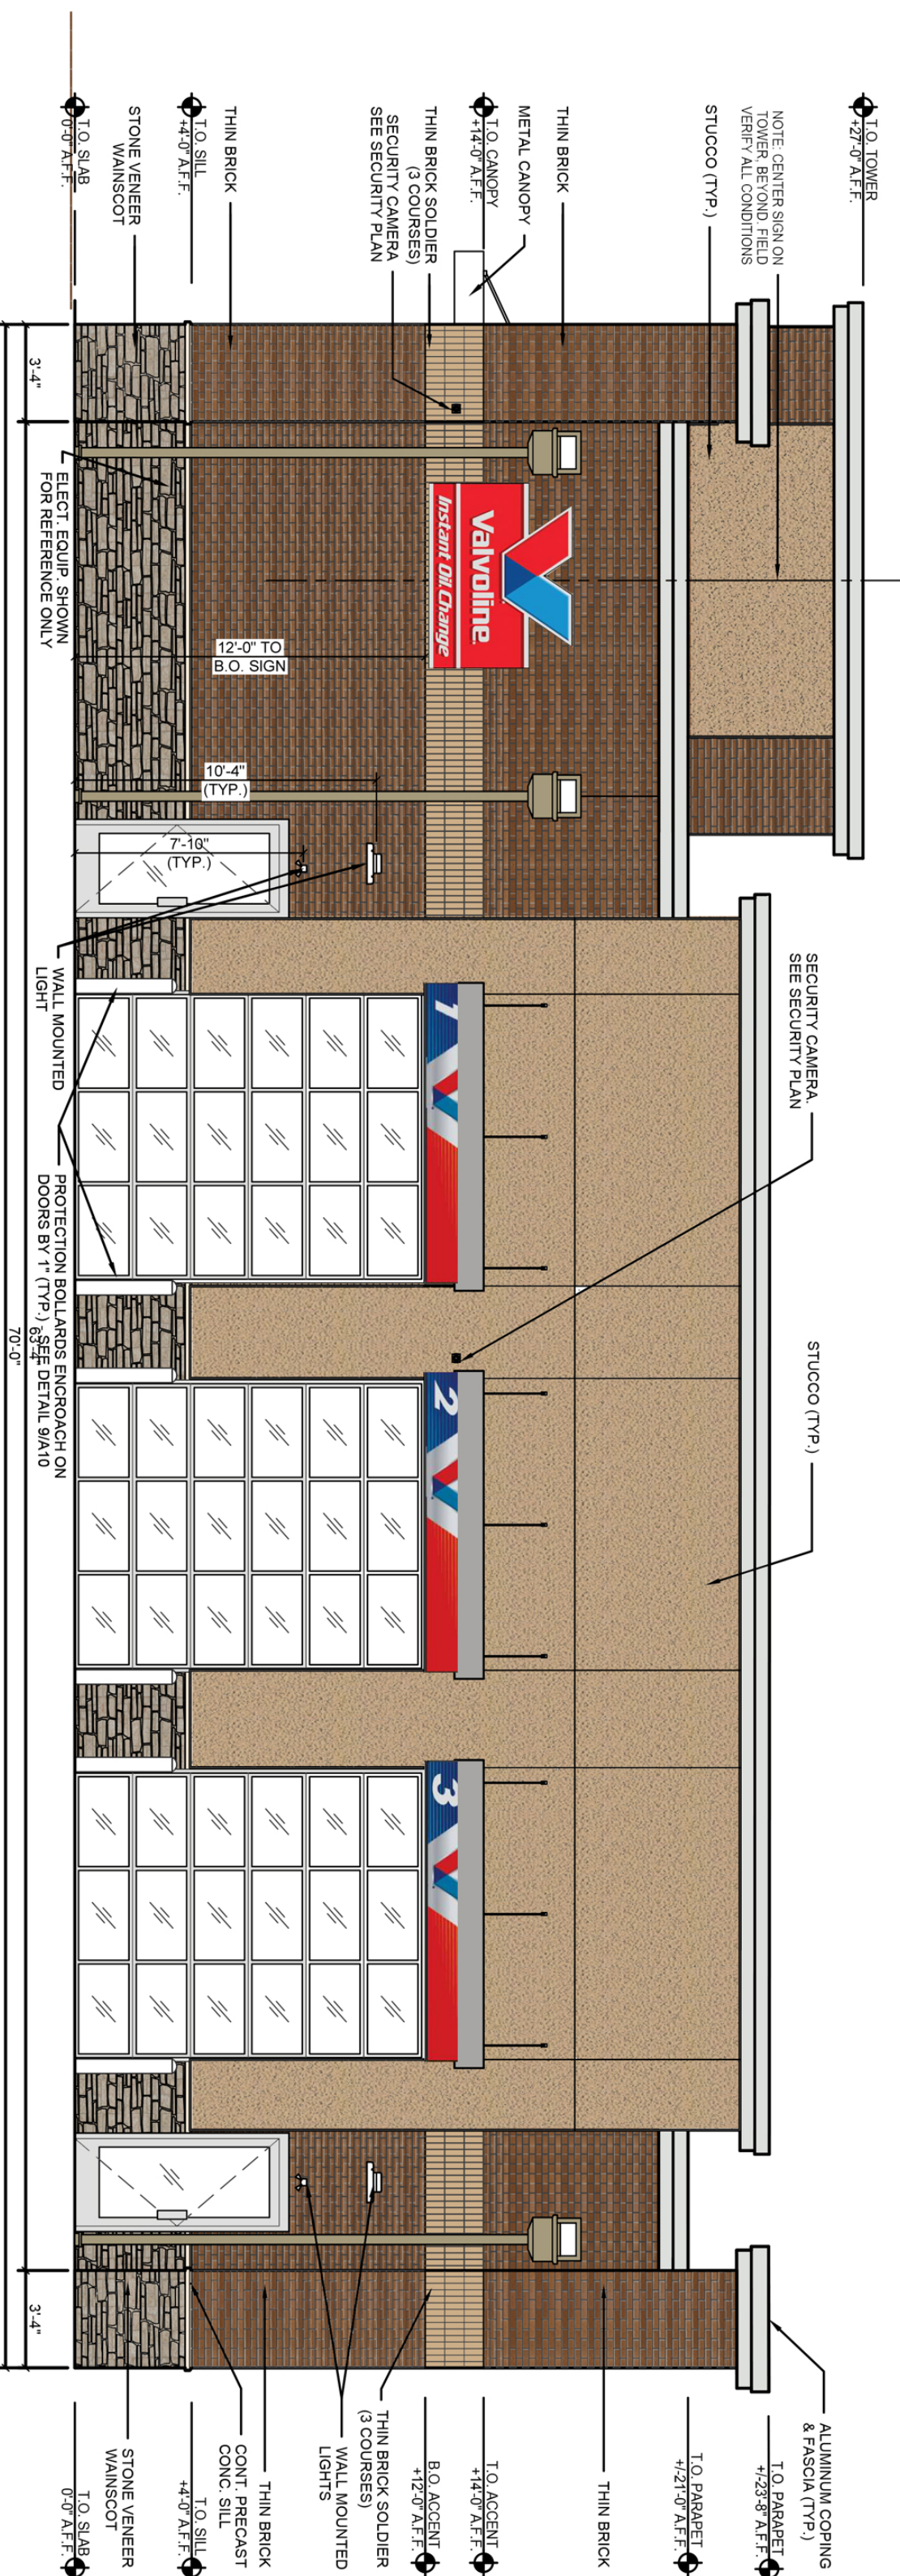

4 OVERALL REAR
EXTERIOR ELEVATION
SCALE: 1/4" = 1'-0"

	CONSTRUCTION SET	XX.XX.19
	BID SET	XX.XX.19
	PERMIT SET	XX.XX.19
	OWNER REVIEW	XX.XX.19
No.	Revisions/Submissions	Date

STIPULATION FOR REUSE

THIS DRAWING WAS PREPARED FOR USE ON A SPECIFIC SITE AT PFLUGERVILLE, TX CONTEMPORANEOUSLY WITH ITS ISSUE DATE ON 05/01/2019, AND IT IS NOT SUITABLE FOR USE ON A DIFFERENT PROJECT SITE OR AT A LATER TIME. USE OF THIS DRAWING FOR REFERENCE OR EXAMPLE ON ANOTHER PROJECT REQUIRES THE SERVICES OF PROPERLY LICENSED ARCHITECTS AND ENGINEERS. REPRODUCTION OF THIS DRAWING FOR REUSE ON ANOTHER PROJECT IS NOT AUTHORIZED AND MAY BE CONTRARY TO THE LAW.

1705 S. Walton Blvd., Suite 3
Bentonville, Arkansas 72712
www.hfa-ae.com
t 479.273.7780

HGA

*Creative Solutions
Meaningful Places*



**VALVOLINE INSTANT OIL CHANGE
STONE HILL CENTER
PFLUGERVILLE, TX 78660**

Project No.	06-19-20010
Scale	AS NOTED
Drawn	HFEA
Checked	
Date	05.01.19

EXTERIOR ELEVATIONS

Drawing No.

OWNERS REP. Valvoline Instant Oil Change Richard Gallegos 100 Valvoline Way Lexington, KY 40509 Bus: (972) 202-6674	ARCHITECT Harrison French & Assoc. Janni Cook 1705 S Walton Blvd. Suite 3 Bentonville, AR 72712 Bus: (479) 273-7780 ext. 2966
---	--