


# SPRING TRAILS PHASES 4 & 5 STREET, DRAINAGE, WATER, & WASTEWATER IMPROVEMENTS

1. COVER SHEET
2. GENERAL NOTES
3. PHASE IV - FINAL PLAT
4. PHASE IV - FINAL PLAT
5. PHASE V - FINAL PLAT
6. PHASE V - FINAL PLAT
7. OVERALL DRAINAGE AREA PLAN
8. DRAINAGE AREA PLAN
9. EROSION/SEDIMENTATION CONTROL PLAN
10. EROSION/SEDIMENTATION CONTROL DETAILS AND NOTES
11. LEAPING FROG LANE (0+00 TO END)
12. STAR GAZER WAY (11+00 TO 19+00)
13. STAR GAZER WAY (19+00 TO END)
14. AUTUMN SAGE WAY (0+00 TO END)
15. HICKORY BARK COURT (0+00 TO END)
16. STORM SEWER LINE "A"
17. STORM SEWER LINE "E"
18. STORM SEWER LATERALS
19. WATER DISTRIBUTION PLAN
20. WASTEWATER COLLECTION PLAN
21. WASTEWATER PROFILE LINES "A", "E" & "F"
22. TRAFFIC CONTROL PLAN
23. STANDARD CONSTRUCTION DETAILS NO. 1
24. STANDARD CONSTRUCTION DETAILS NO. 2
25. STANDARD WATER DETAILS NO. 1
26. STANDARD WATER DETAILS NO. 2
27. STANDARD WASTEWATER DETAILS
28. TRAFFIC CONTROL DETAILS NO. 1
29. TRAFFIC CONTROL DETAILS NO. 2

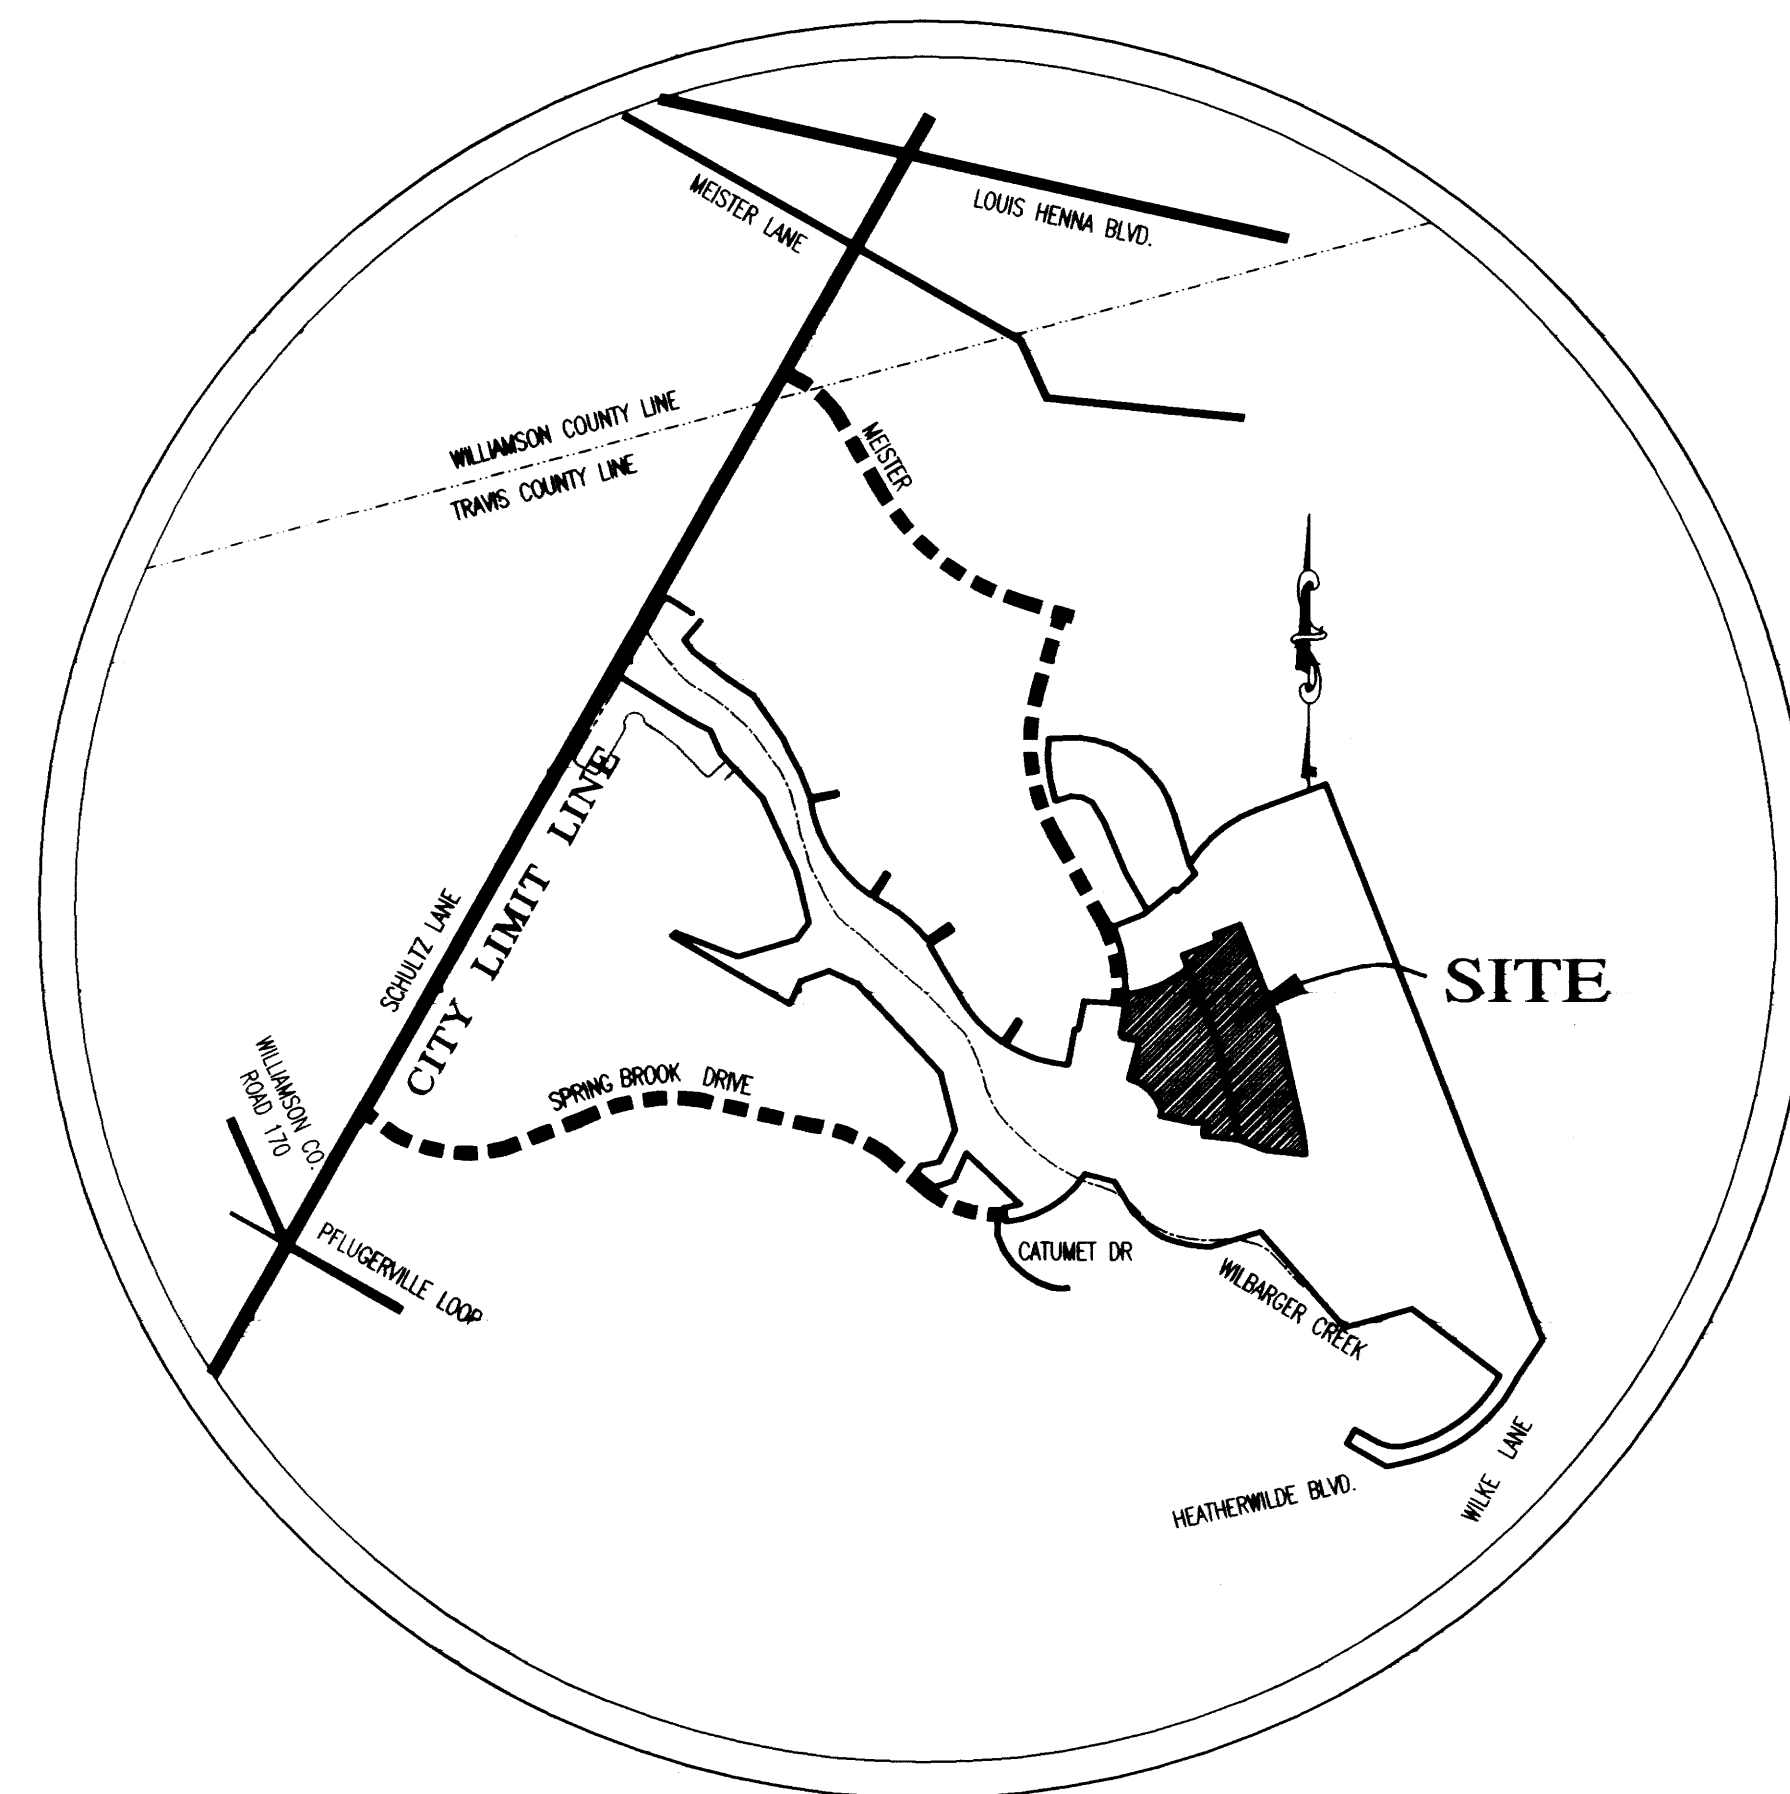


LOCATION MAP  
(NOT TO SCALE)

**IDL R NOTE:** CONTRACTOR TO VERIFY THAT THE SLOPE AT THE CROSSWALKS AS THE ACCESSIBLE ROUTE CROSSES THE STREETS DO NOT EXCEED 1:20 (5%) IN THE RUNNING DIRECTION AND 1:50 (2%) IN THE TRANSVERSE, OR CROSS SLOPE. ALSO VERIFY THERE IS NO PORTION OF THE ACCESSIBLE ROUTE WHICH HAS A CROSS SLOPE OF GREATER THAN 1:50 (2%), INCLUDING AT THE SIDEWALKS AND CURB RAMPS.

**FLOODPLAIN NOTE:** NO PORTION OF THIS TRACT IS WITHIN THE BOUNDARIES OF THE 100-YEAR FLOODPLAIN ON ANY WATERWAY THAT IS WITHIN THE LIMITS OF STUDY OF THE FEDERAL FLOOD INSURANCE ADMINISTRATION, FIRM PANEL NO. 48453C-0260H, FOR TRAVIS COUNTY, TEXAS, DATED SEPTEMBER 26, 2008.

UTILITY CONTACTS:

CITY OF PFLUGERVILLE WATER AND WASTEWATER  
2609 E. PECAN  
PFLUGERVILLE, TEXAS 78660  
(512) 251-9935

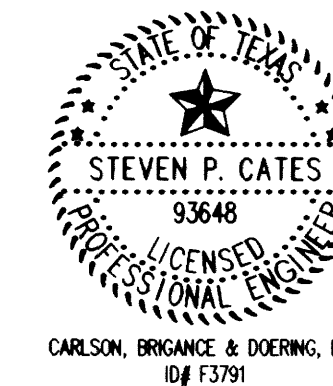

SUBMITTED BY:

*Steven P. Cates*

4-4-11

CARLSON, BRIGANCE AND DOERING, INC.

DATE

APPROVED BY:

*Felix Benavides*

4/5/11

CITY OF PFLUGERVILLE  
FELIX BENAVIDES, P.E., CITY ENGINEER

DATE

ALL RESPONSIBILITY FOR THE ADEQUACY OF THESE PLANS REMAINS WITH THE ENGINEER WHO PREPARED THEM. IN ACCEPTING THESE PLANS, THE CITY OF PFLUGERVILLE MUST RELY UPON THE ADEQUACY OF THE WORK OF THE DESIGN ENGINEER.

ENGINEER: CARLSON, BRIGANCE AND DOERING, INC.  
CONTACT: MR. STEVEN P. CATES, P.E.  
5501 WEST WILLIAM CANNON  
AUSTIN, TEXAS 78749  
PHONE: (512) 280-5160 FAX: (512) 280-5165

OWNERS: KB HOME LONE STAR INC.  
10800 PECAN PARK SUITE 200  
AUSTIN, TEXAS 78750