


LEGEND

- 200' OUTSIDE BOUNDARY
- OVERALL TRACT BOUNDARY
- PHASE BOUNDARY
- FEMA 100-YR FLOODPLAIN
- EXISTING FENCE
- SIDEWALK
- 10' HIKE & BIKE TRAIL & SIDEWALK
- CITY LIMITS LINE
- REVISION #1 EFFECTED AREA


NOTES:
 1. ROUNDABOUTS SHALL BE DESIGNED TO THE CURRENT TMUTCD AND INTERNATIONAL FIRE CODE REQUIREMENTS AT THE TIME THE CONSTRUCTION PLANS ARE SUBMITTED.

REVISIONS:
 PHASE 1&2 ENTRY ROADS, PHASE 2.2, 2.3 & 10 LOT AND STREET CONFIGURATION, STREET NAMES

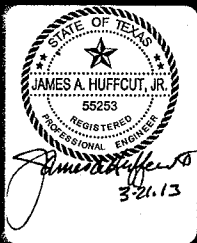


PAPE-DAWSON ENGINEERS
 TEXAS BOARD OF PROFESSIONAL ENGINEERS, FIRM REGISTRATION # 479
 7800 SHOAL CREEK BLVD. SUITE 200 WEST
 AUSTIN, TEXAS 78757
 PHONE 512.464.8711
 FAX 512.468.8867

SORENTO PRELIMINARY DIMENSION PLAN (CONT.)

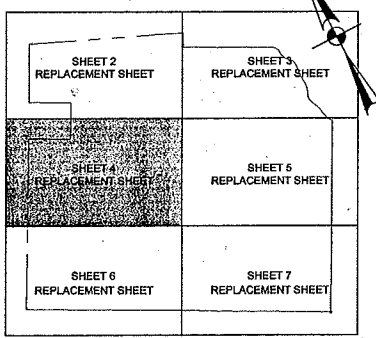

KEY MAP

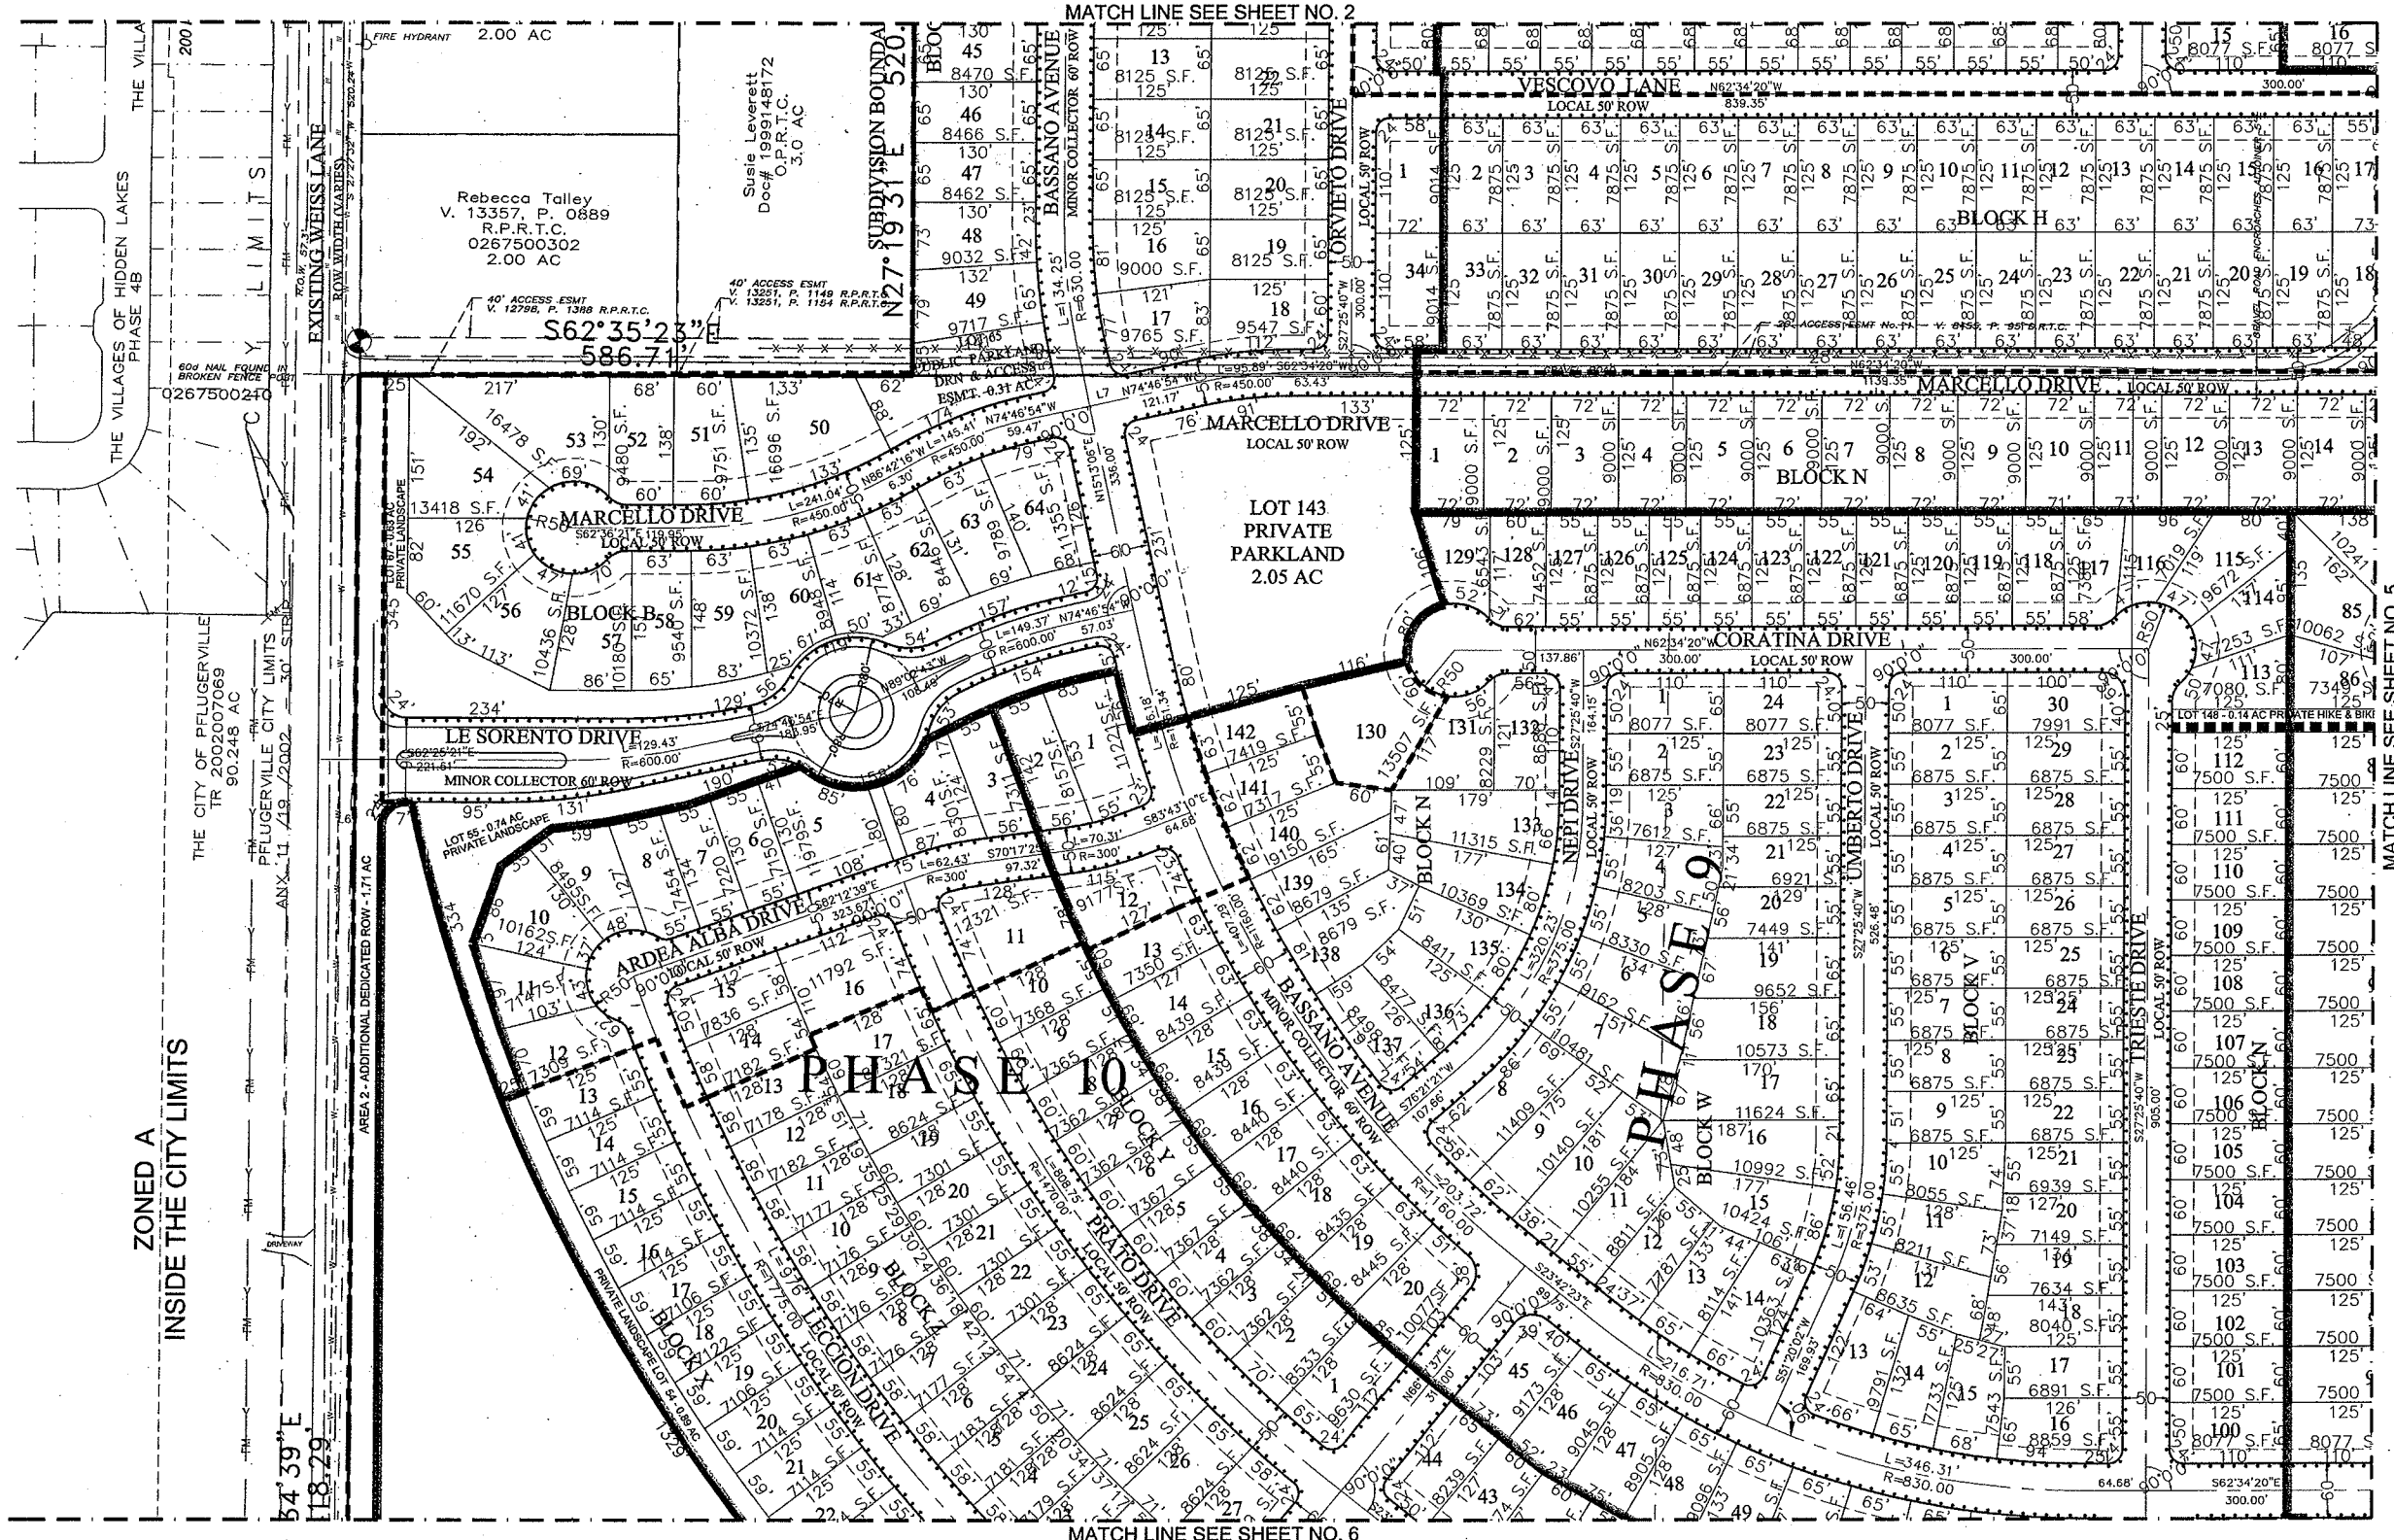

MATCH LINE SEE SHEET NO. 2

MATCH LINE SEE SHEET NO. 5

MATCH LINE SEE SHEET NO. 6

ZONED A
INSIDE THE CITY LIMITS

DATE: Mar 21, 2013 1:59PM USER: D. MITELLO
 FILE: H:\0702\0603\PREL\CONTRACT\DWG\023.DWG

THIS DOCUMENT HAS BEEN PRODUCED FROM MATERIAL THAT WAS STORED AND/OR TRANSMITTED ELECTRONICALLY AND MAY HAVE BEEN INADVERTENTLY ALTERED. RELY ONLY ON FINAL HARD COPY MATERIALS BEARING THE CONSULTANT'S SIGNATURE AND SEAL.

JOB NO. 60703-00
 DATE MARCH 2013
 DESIGNER RBB
 CHECKED DRAWN MT
 SHEET 4 OF 24
 REPLACEMENT SHEET