


MicroStation V8 User: 02751\Office: Fort Worth  
 PFL15248.dwg  
 N:\V\Bases\Roundabout\01\_Roundabout.dgn  
 Plot Scale: 60,000 - 1/2" = 1' - 0"  
 Date: May 10, 2019 - 01:40:52 PM  
 Project: Freese and Nichols, Inc.

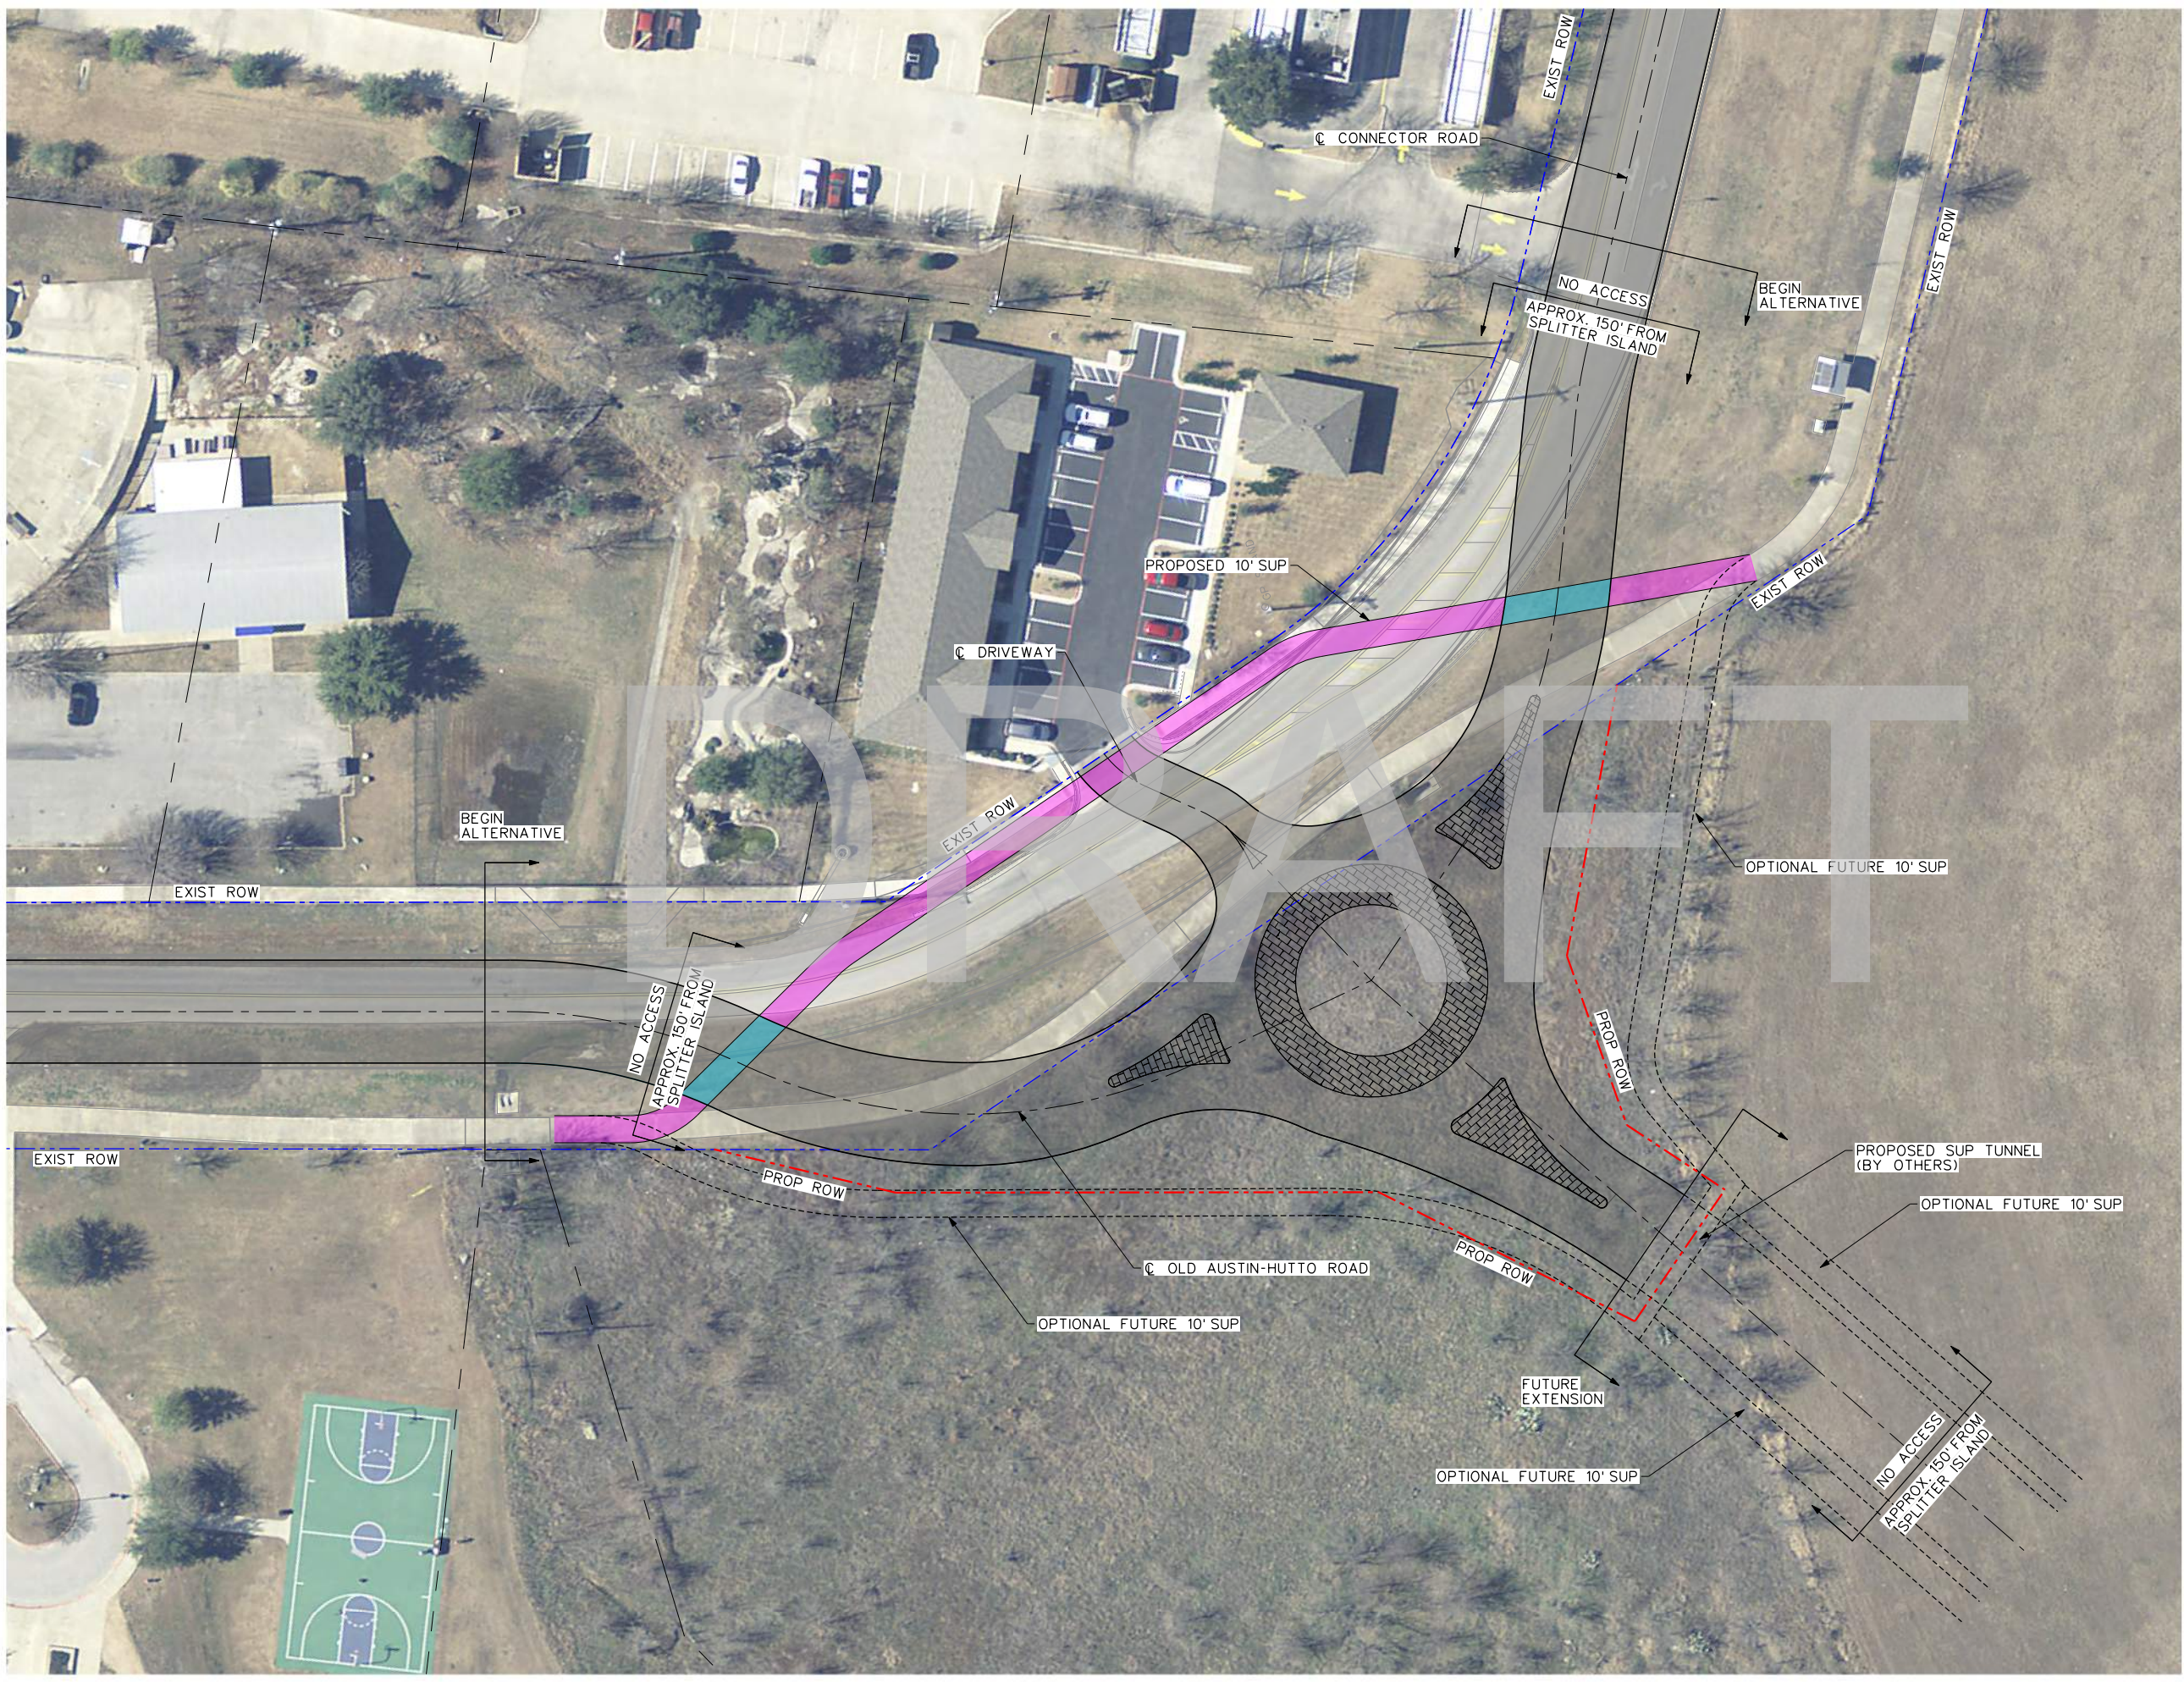


### LEGEND

- SHARED USE PATH
- PEDESTRIAN TUNNEL
- ROADWAY

ADDITIONAL AREA REQUIRED FOR ROUNDABOUT

ROADWAY	3967 SY
ROW	28710 SF

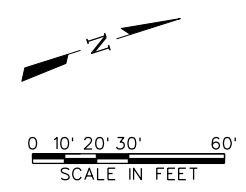

FREESE AND NICHOLS, INC.  
 TEXAS REGISTERED ENGINEERING FIRM F-2144

NOT FOR CONSTRUCTION

THIS DOCUMENT IS RELEASED FOR THE PROJECT AND SHALL BE THE PROPERTY OF SEAN D. BARR. IT IS NOT TO BE USED FOR CONSTRUCTION, BIDDING OR PERMIT PURPOSES.

FREESE AND NICHOLS

10431 Morado Circle, Suite 300  
 Fort Worth, TX 76131  
 Phone: (817) 637-3100  
 Fax: (817) 637-3101  
 Web: www.freese.com

CITY OF PFLUGERVILLE  
**OLD AUSTIN-HUTTO ROAD**  
**PROPOSED ROUNDABOUT LAYOUT**

NO. ISSUES	BY	DATE	FEN JOB NO. PFL15248	DATE 03/27/2019	FILE NAME 01_Roundabout.dgn
			DESIGNED	DRAWN	REVISIONS
			REVISIONS	CHECKED	

VERIFY SCALE Bar is one inch on original drawing. If not one inch on this sheet, adjust scale.