

**EASEMENT PURCHASE AGREEMENT
DON LEE WEISS AND GLADYS O. WEISS (SELLER)**

This Purchase Agreement (this "Agreement") is made and entered into by and between the **CITY OF PFLUGERVILLE, TEXAS**, a Texas home-rule municipality ("Buyer"), and Don Lee Weiss and wife, Gladys O. Weiss, ("Seller"), hereafter collectively referred to as the "Parties," upon the premises and for the purposes set out herein, and is effective as stated in this Agreement.

INTRODUCTION

A. Seller is the current owner thereof of a 32.29 acre tract recorded in Document No. 2008172152, Official Public Records of Travis County, Texas and a 32.29 acre tract recorded in Document No. 2001065237, Official Public Records of Travis County, Texas.

B. Buyer requires acquisition of a portion of this tract for a public utility easement (**Exhibit "A-1"** and **Exhibit "A-2"**) for the Weiss Lane Widening CIP hereafter collectively referred to as the "Easement."

C. Seller is willing to convey and Buyer to purchase the public utility easement for the negotiated value of **\$6,583.00**.

NOW, THEREFORE, in exchange for the mutual promises provided herein, the Parties agree as follows:

I.

Purchase and Sale Agreement. For the Purchase Price, Seller agrees to sell and convey an easement to Buyer, and Buyer agrees to buy and pay Seller for the public utility easement as described in **Exhibit "A-1"** and **Exhibit "A-2"** for placement, construction, installation, replacement, repair, maintenance, relocation, removal, and operation of public utility facilities and related appurtenances, or making connections thereto. The Easement shall also be used for the purpose of providing access for the operation, repair, maintenance, replacement and expansion of the public utility facilities and related appurtenances for that certain City of Pflugerville Weiss Lane Widening CIP. Included in the "purchase price" is an amount to be paid to Seller for Crop Damages for two (2) years crop damages from installation of a water line. The promises by Buyer and Seller stated in this contract are the consideration for the formation of this contract. The obligation of the Buyer contained in this agreement are conditional on City Council of Pflugerville's approval and acceptance of the Easement. In the event the City Council does not approve the acceptance of the Easement, Buyer shall pay Seller \$100.00, as consideration for Seller's agreement to the condition on closing and shall return to Seller all original documents, unfiled with the County, at Buyer's expense.

II.

The Purchase Price. **SIX THOUSAND FIVE HUNDRED EIGHTY-THREE AND NO/100 DOLLARS (\$6,583.00)** to be paid at closing.

SELLER and PURCHASER agree that the property described in Exhibit “A” is being conveyed to the City of Pflugerville under the imminence of condemnation, as that term is used in the United States Internal Revenue Code.

III.

The Property. A 10 foot wide public utility easement over, across, under and through a 32.290 acre tract described in instrument recorded in Document No. 2008172152, Official Public Records of Travis County, Texas as more particularly described in **Exhibit “A-1”** and a 10 foot wide public utility easement over, across, under and through a 32.290 acre tract described in instrument recorded in Document No. 2001065237, Official Public Records of Travis County, Texas as more particularly described in **Exhibit “A-2”**, attached hereto and incorporated by reference for all purposes.

IV.

Easement Instrument. The Instrument of Conveyance shall be in substantial conformance with the form and substance as stated in the Public Utility Easement Agreement (**Exhibit “B”**) attached hereto and incorporated by reference for all purposes.

V.

Miscellaneous.

- A. *Closing Date.* The parties shall close on this transaction within 30 days of City Council’s approval and acceptance of the Easement.
- B. *Notice.* Any notice given under this Agreement must be in writing and may be given: (i) by depositing it in the United States mail, certified, with return receipt requested, addressed to the party to be notified and with all charges prepaid; (ii) by depositing it with Federal Express or another service guaranteeing “next day delivery”, addressed to the party to be notified and with all charges prepaid; (iii) by personally delivering it to the party, or any agent of the party listed in this Agreement; or (iv) by facsimile with confirming copy sent by one of the other described methods of notice set forth. Notice by United States mail will be effective on the earlier of the date of receipt or three (3) days after the date of mailing. Notice given in any other manner will be effective only when received. For purposes of notice, the addresses of the parties will, until changed as provided below, be as follows:

Buyer:	City of Pflugerville Attn: Brandon Wade, City Manager 100 East Main Street Pflugerville, Texas 78660
Seller:	Don Lee Weiss and Gladys O. Weiss 17314 Weiss Lane Pflugerville, Texas 78660

- C. *Severability; Waiver.* If any provision of this agreement is illegal, invalid, or unenforceable, under present or future laws, it is the intention of the parties that the remainder of this Agreement not be affected, and, in lieu of each illegal,

invalid, or unenforceable provision, that a provision be added to this Agreement which is legal, valid, and enforceable and is similar in terms to the illegal, invalid, or enforceable provision as is possible. Each of the rights and obligations of the parties hereto are separate covenants. Any failure by a party to insist upon strict performance by the other party of any provision of this Agreement will not be deemed a waiver of such provision or any other provision, and such party may at any time thereafter insist upon strict performance of any and all of the provisions of this Agreement.

- D. Applicable Law and Venue.* The interpretation, performance, enforcement, and validity of this Agreement is governed by the laws of the State of Texas. Venue will be in a court of appropriate jurisdiction in Travis County, Texas.
- E. Entire Agreement.* With the exception of the permits and approvals to be issued in connection with this Agreement, this Agreement contains the entire agreement of the Parties and there are no other agreements or promises, oral or written between the Parties regarding the subject matter of this Agreement. This Agreement can be amended only by written agreement signed by the Parties. This Agreement supersedes all other agreements between the Parties concerning the subject matter hereof.
- F. Exhibits and Counterparts.* All exhibits referred to in or attached to this Agreement are incorporated into and made a part of this Agreement for all purposes. The section headings contained in this Agreement are for convenience only and do not enlarge or limit the scope or meaning of the sections. The Parties acknowledge that each of them have been actively and equally involved in the negotiation of this Agreement. Accordingly, the rule of construction that any ambiguities are to be resolved against the drafting party will not be employed in interpreting this Agreement or any exhibits hereto. If there is any conflict or inconsistency between the provisions of this Agreement and otherwise applicable City ordinances, the terms of this Agreement will control. This Agreement may be executed in any number of counterparts, each of which will be deemed to be an original, and all of which will together constitute the same instrument. This Agreement will become effective only when one or more counterparts bear the signatures of all the parties.
- G. Representations and Warranties by Seller.* Seller warrants, represents, covenants, and agrees that Seller has fee simple absolute title to the Property described in **Exhibit "A-1"** and **Exhibit "A-2"**, that said Property is free of any liens or other encumbrances that would prevent this sale, and that Seller meets all requirements to contract with the City of Pflugerville as provided by Chapter 38 of the City's Code of Ordinances.
- H. Eligibility Certification.* Seller certifies that the individual or business entity named in the Agreement is not ineligible to receive the award of or payments under the Agreement and acknowledges that the Agreement may be terminated and payment withheld if this certification is inaccurate.

- I. Payment of Debt or Delinquency* to the State or Political Subdivision of the State. Pursuant to Chapter 38, City of Pflugerville Code of Ordinances, Seller agrees that any payments owing to Seller under the Agreement may be applied directly toward any debt or delinquency that Seller owes the City of Pflugerville, State of Texas or any political subdivision of the State of Texas regardless of when it arises, until such debt or delinquency is paid in full.
- J. Texas Family Code Child Support Certification.* Seller certifies that it is not ineligible to receive the award of or payments under the Agreement and acknowledges that the Agreement may be terminated and payment may be withheld if this certification is inaccurate.

EXECUTED this the 19th day of January, 2017

SELLER:



Don Lee Weiss



Gladys O. Weiss

PURCHASER:

CITY OF PFLUGERVILLE,
a Texas home-rule municipality

By: _____
Brandon Wade, City Manager

ATTEST:

Karen Thompson, City Secretary

E. Kirkland Survey No. 7, Abstract No. 458

DESCRIPTION OF 0.2199 OF ONE ACRE

DESCRIPTION OF 0.2199 OF ONE ACRE OR 9,578 SQUARE FEET OF LAND, MORE OR LESS, OUT OF THE E. KIRKLAND SURVEY NO. 7, ABSTRACT NO. 458, TRAVIS COUNTY, TEXAS, AND BEING OUT OF THAT TRACT DESCRIBED AS 32.290 ACRES (EXHIBIT “B”) IN A DEED TO DON LEE WEISS, OF RECORD IN DOCUMENT NO. 2001065237, OFFICIAL PUBLIC RECORDS, TRAVIS COUNTY, TEXAS, INCLUDING A 5.00 ACRE TRACT DESCRIBED IN A DEED TO DON LEE WEISS AND WIFE, GLADYS WEISS, OF RECORD IN VOLUME 5161, PAGE 1611, DEED RECORDS, TRAVIS COUNTY, TEXAS; SAID 0.2199 OF ONE ACRE BEING MORE PARTICULARLY DESCRIBED BY METES AND BOUNDS AS FOLLOWS:

BEGINNING at a 1/2” iron rod set with a plastic cap at the east corner of this tract, same being in the northeast line of said Don Lee Weiss tract and the southwest line of that tract described as 32.290 acres (Exhibit “B”) in a deed to H.L. Weiss Jr., of record in Document No. 2001065236, Official Public Records, Travis County, Texas, same being in the existing northwest right-of-way line of Weiss Lane, from which a 1/2” iron rod found at the east corner of said Don Lee Weiss tract and the south corner of said H.L. Weiss, Jr. tract, same being in the existing northwest right-of-way line of Weiss Lane, bears S62°23’51”E 61.75 feet, and from which point of beginning a 1/2” iron rod found at an exterior ell corner in said H.L. Weiss, Jr. tract and the south corner of that tract described as 1.00 acre in a deed to Neil E. Weiss and wife, Barbara A. Weiss, of record in Document No. 2002167832, Official Public Records, Travis County, Texas, bears S62°23’51”E 61.75 feet and N27°30’20”E 214.98 feet, and said point of beginning having State Plane Coordinates (Texas Central Zone, NAD83, U.S. Feet, Combined Grid to Surface Scale Factor of 1.00010) grid value of N=10,132,270.19 E=3,167,183.64;

0.2199 AC

THENCE, with the southeast line of this tract, crossing said Don Lee Weiss tract, the following six (6) courses, numbered 1 through 6:

- 1) **S27°27'23"W 204.97 feet** to a 1/2" iron rod set with a plastic cap;
- 2) **S27°33'37"W 169.62 feet** to a 1/2" iron rod set with a plastic cap;
- 3) **N62°26'23"W 20.00 feet** to a 1/2" iron rod set with a plastic cap;
- 4) **S27°33'37"W 35.00 feet** to a 1/2" iron rod set with a plastic cap;
- 5) **S62°26'23"E 20.00 feet** to a 1/2" iron rod set with a plastic cap; and
- 6) **S27°33'37"W 491.69 feet** to a 1/2" iron rod set with a plastic cap at the south corner of this tract, same being in the southwest line of said Don Lee Weiss tract and the northeast line of that tract described as 32.290 acres (Exhibit "A") in a deed to Don Lee Weiss and Gladys O. Weiss, of record in Document No. 2008172152, Official Public Records, Travis County, Texas;

THENCE, with the southwest line of this tract and said Don Lee Weiss tract and the northeast line of said Don Lee and Gladys O. Weiss tract, **N62°25'01"W 10.00 feet** to a calculated point at the west corner of this tract;

THENCE, with the northwest line of this tract, crossing said Don Lee Weiss tract, the following six (6) courses, numbered 1 through 6:

- 1) **N27°33'37"E 467.54 feet** to a calculated point;
- 2) **N17°26'23"W 28.28 feet** to a calculated point;
- 3) **N27°33'37"E 43.28 feet** to a calculated point;
- 4) **N72°33'37"E 28.28 feet** to a calculated point;
- 5) **N27°33'37"E 145.48 feet** to a calculated point; and
- 6) **N27°27'23"E 204.99 feet** to a calculated point at the north corner of this tract, same being in the northeast line of said Don Lee Weiss tract and the southwest line of said H.L. Weiss, Jr. tract;

0.2199 AC


THENCE, with the northeast line of this tract and said Don Lee Weiss tract and the southwest line of said H.L. Weiss, Jr. tract, **S62°23'51"E 10.00 feet** to the POINT OF BEGINNING and containing 0.2199 of one acre, or 9,578 square feet, more or less, contained within these metes and bounds.

Bearing Basis Note

The bearings described herein are Texas State Plane Grid bearings (Texas Central Zone, NAD83 (CORS96). The Combined Grid to Surface Scale Factor is 1.00010) and was established by GPS observations.

SURVEYED BY:

McGRAY & McGRAY LAND SURVEYORS, INC.
3301 Hancock Dr., Ste. 6, Austin, TX 78731 (512) 451-8591
TBPLS Firm# 10095500

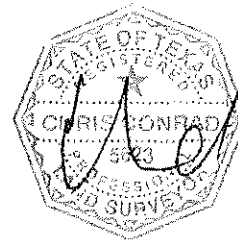

A handwritten signature in black ink, appearing to read "Chris Conrad".

01/16/17


Chris Conrad, Reg. Professional Land Surveyor No. 5623


Date


Note: This copy of this description is not valid unless an original signature through an original seal appears on its face. There is a plat to accompany this description.

2016/Descriptions/Weiss Lane/0.2199 ac Rev
Issued 08/31/16, Revised 01/16/17

TCAD # 0267500111

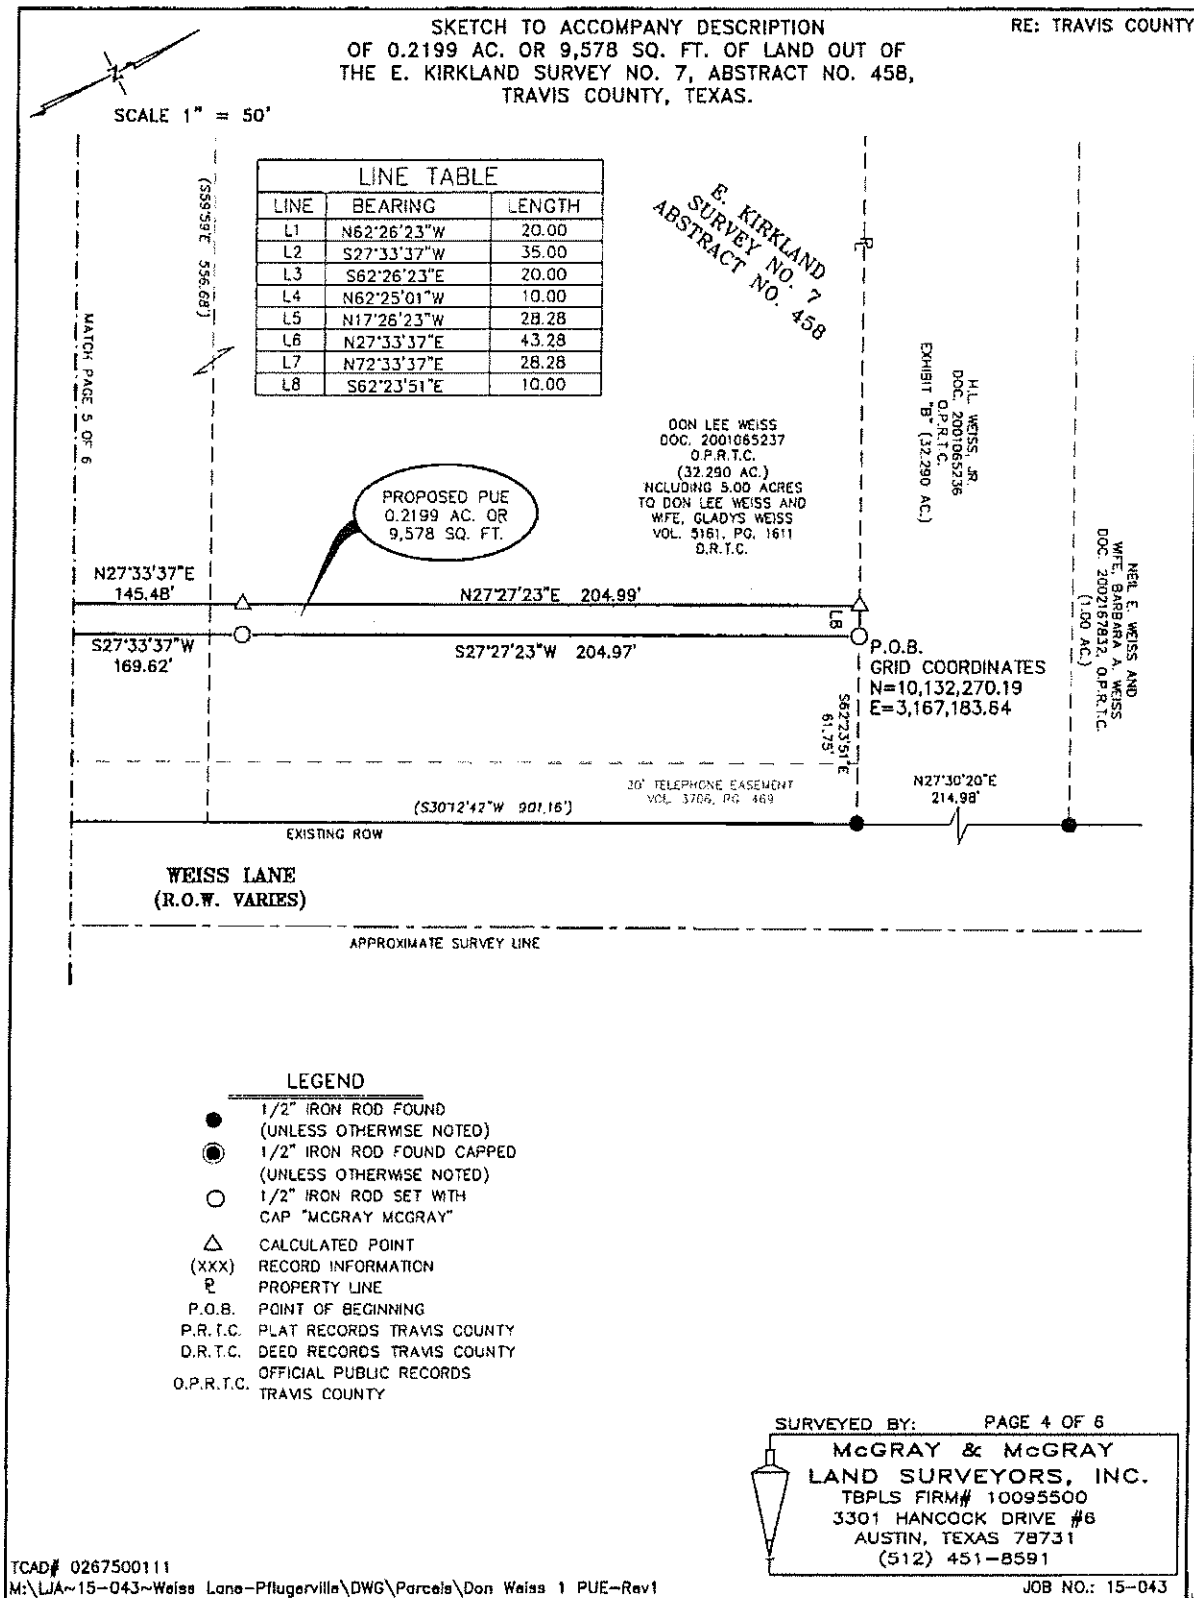

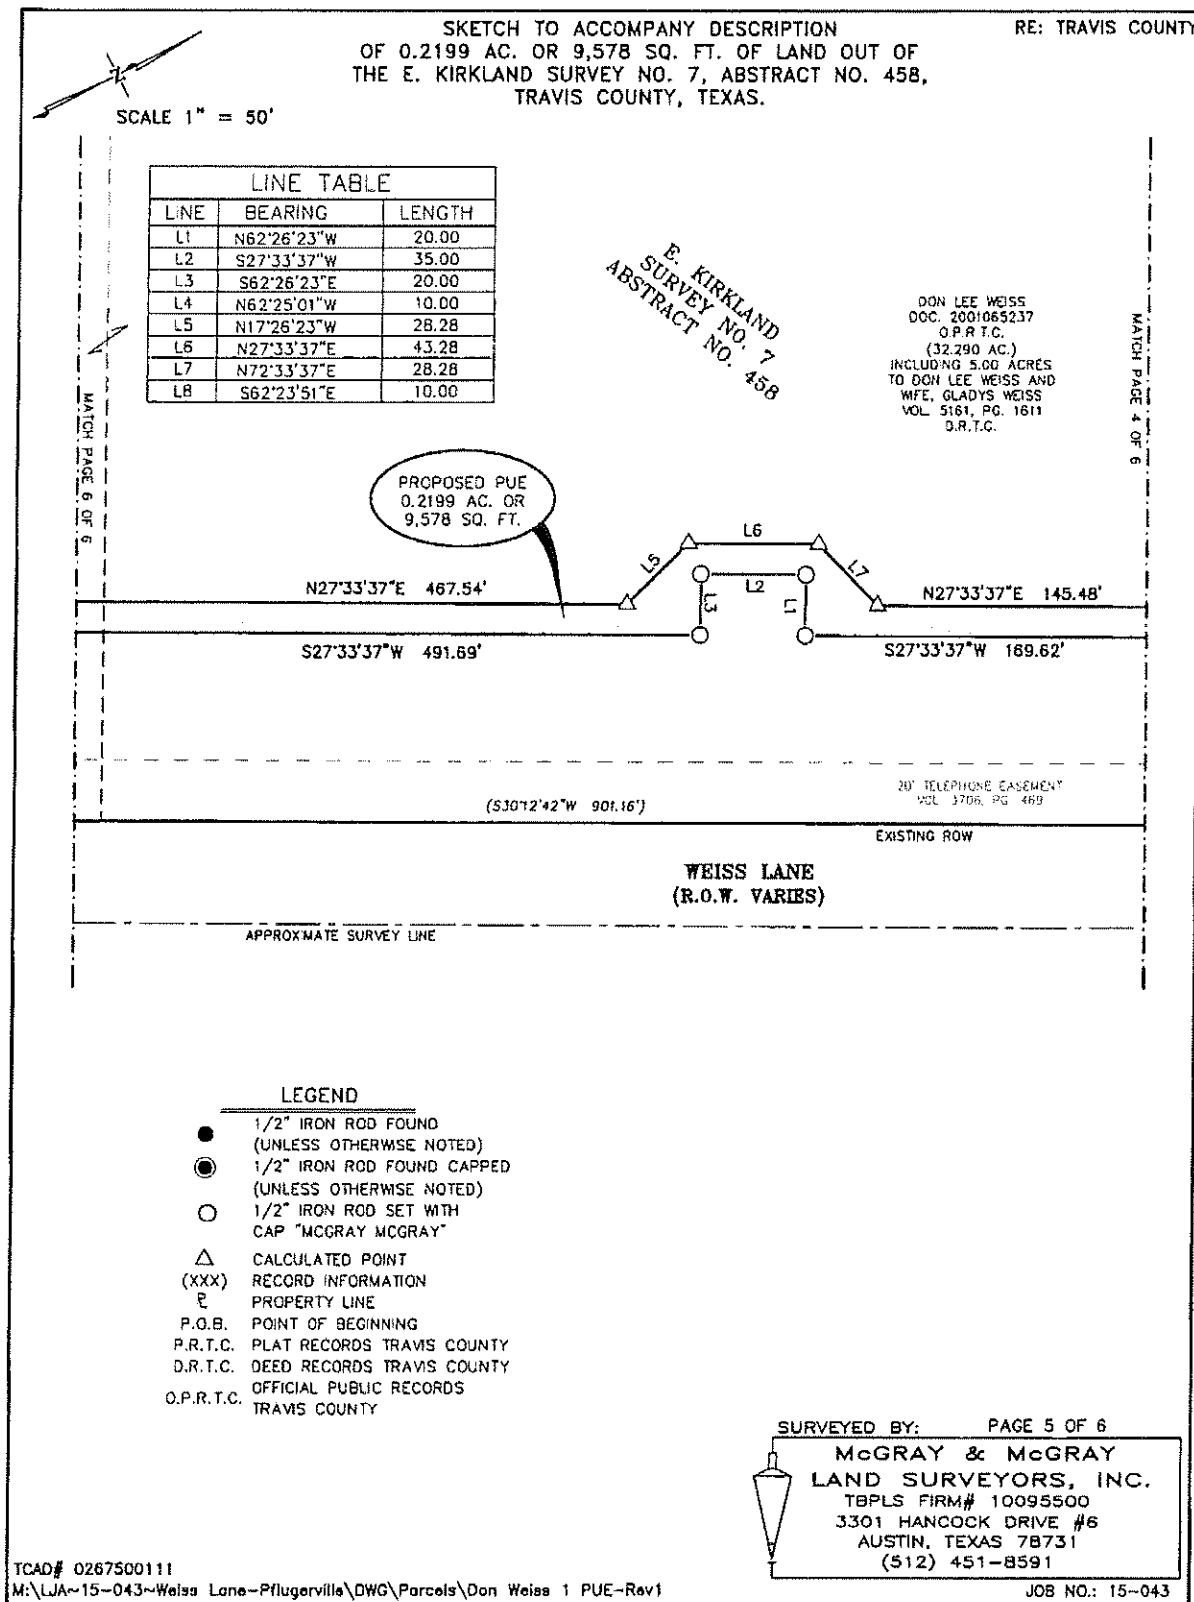

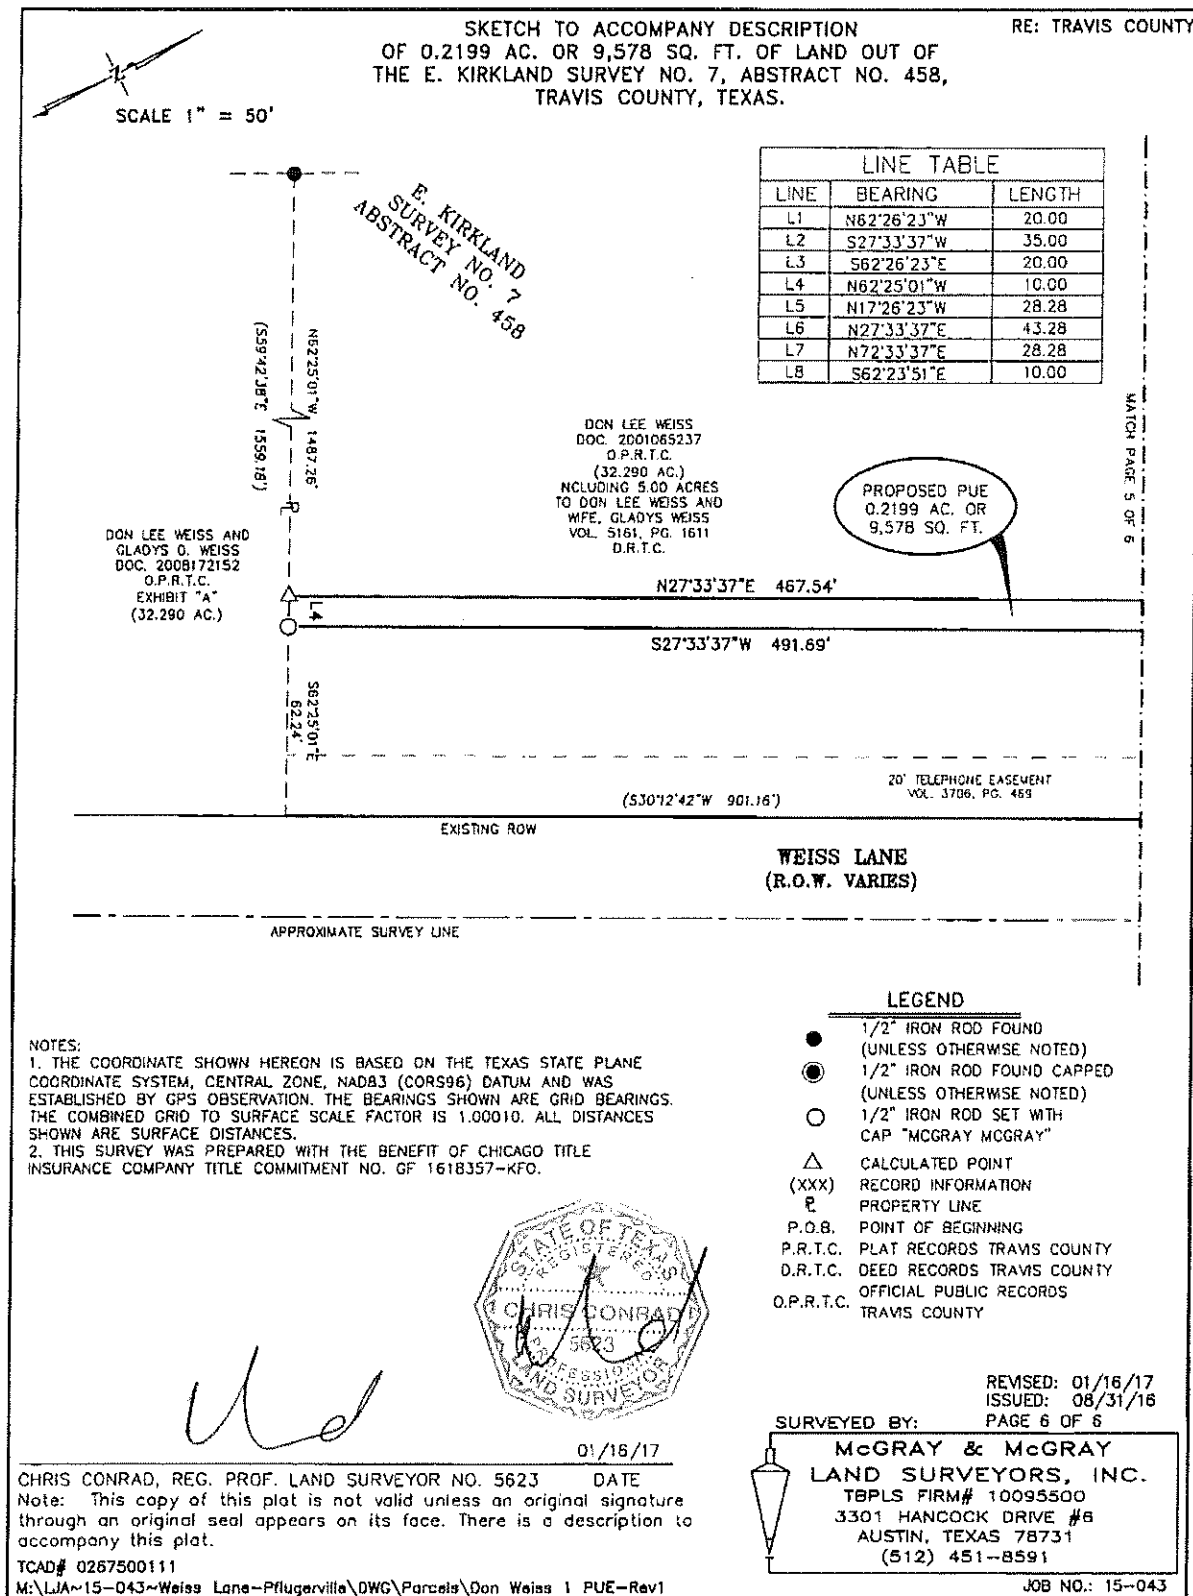

E. Kirkland Survey No. 7, Abstract No. 458

DESCRIPTION OF 0.2072 OF ONE ACRE

DESCRIPTION OF 0.2072 OF ONE ACRE OR 9,025 SQUARE FEET OF LAND, MORE OR LESS, OUT OF THE E. KIRKLAND SURVEY NO. 7, ABSTRACT NO. 458, TRAVIS COUNTY, TEXAS, AND BEING OUT OF THAT TRACT DESCRIBED AS 32.290 ACRES (EXHIBIT “A”) IN A DEED TO DON LEE WEISS AND GLADYS O. WEISS, OF RECORD IN DOCUMENT NO. 2008172152, OFFICIAL PUBLIC RECORDS, TRAVIS COUNTY, TEXAS; SAID 0.2072 OF ONE ACRE BEING MORE PARTICULARLY DESCRIBED BY METES AND BOUNDS AS FOLLOWS:

BEGINNING at a 1/2” iron rod set with a plastic cap at the south corner of this tract, same being in the southwest line of said Don Lee and Gladys O. Weiss tract and the northeast line of that tract described as 32.290 acres (Exhibit “B”) in a deed to Joe Weiss, of record in Document No. 2001065238, Official Public Records, Travis County, Texas, from which a mag nail found at the south corner of said Joe Weiss tract, same being in the existing northwest right-of-way line of Weiss Lane, bears S62°25’02”E 63.10 feet and S27°30’20”W 905.39 feet, and said point of beginning having State Plane Coordinates (Texas Central Zone, NAD83, U.S. Feet, Combined Grid to Surface Scale Factor of 1.00010) grid value of N=10,130,671.13 E=3,166,349.50;

THENCE, with the southwest line of this tract and said Don Lee and Gladys O. Weiss tract and the northeast line of said Joe Weiss tract, **N62°25’02”W 10.00 feet** to a calculated point at the west corner of this tract;

THENCE, with the northwest line of this tract, crossing said Don Lee and Gladys O. Weiss tract, **N27°33’37”E 902.46 feet** to a calculated point at the north corner of this tract, same being in the northeast line of said Don Lee and Gladys O. Weiss tract and the southwest line of that tract described as 30.29 acres in a deed to Don Lee Weiss, of record in Document No. 2001065237, Official Public Records, Travis County, Texas, including a 5.00 acre tract described in a deed to Don Lee Weiss and wife, Gladys Weiss, of record in Volume 5161, Page 1611, Deed Records, Travis County, Texas;

THENCE, with the northeast line of this tract and said Don Lee and Gladys O. Weiss tract and the southwest line of said Don Lee Weiss tract, **S62°25’01”E 10.00 feet** to a 1/2” iron rod set with a plastic cap at the east corner of this tract;

0.2072 AC


THENCE, with the southeast line of this tract, crossing said Don Lee and Gladys O. Weiss tract, **S27°33'37"W 902.46 feet** to the POINT OF BEGINNING and containing 0.2072 of one acre, or 9,025 square feet, more or less, contained within these metes and bounds.

Bearing Basis Note

The bearings described herein are Texas State Plane Grid bearings (Texas Central Zone, NAD83 (CORS96). The Combined Grid to Surface Scale Factor is 1.00010) and was established by GPS observations.

SURVEYED BY:

McGRAY & McGRAY LAND SURVEYORS, INC.
3301 Hancock Dr., Ste. 6, Austin, TX 78731 (512) 451-8591
TBPLS Firm# 10095500

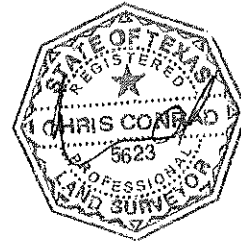

08/31/16


Chris Conrad, Reg. Professional Land Surveyor No. 5623

Date

Note: This copy of this description is not valid unless an original signature through an original seal appears on its face. There is a plat to accompany this description.


2016/Descriptions/Weiss 1.ane/0.2072 ac

TCAD # 0267500121

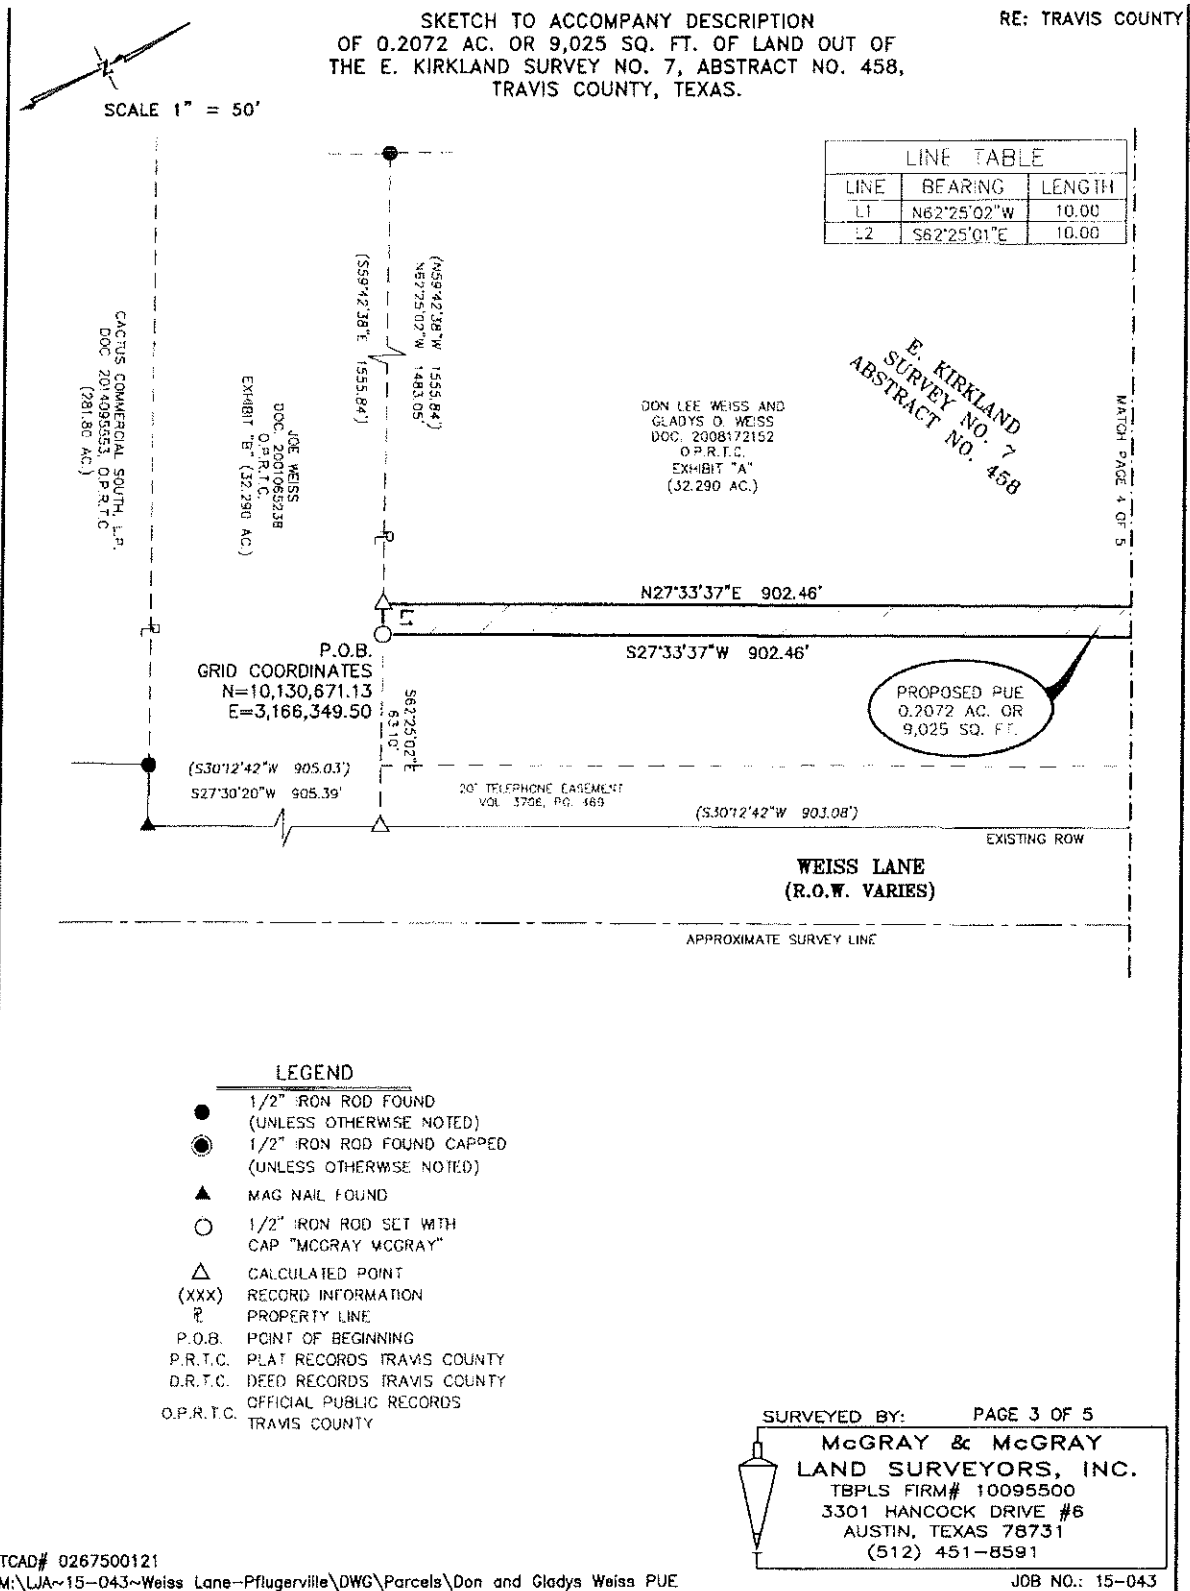

SKETCH TO ACCOMPANY DESCRIPTION
OF 0.2072 AC. OR 9,025 SQ. FT. OF LAND OUT OF
THE E. KIRKLAND SURVEY NO. 7, ABSTRACT NO. 458,
TRAVIS COUNTY, TEXAS.

RE: TRAVIS COUNTY

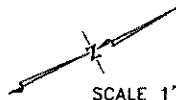

SCALE 1" = 50'

LINE TABLE		
LINE	BEARING	LENGTH
L1	N62°25'02"W	10.00
L2	S62°25'01"E	10.00

E. KIRKLAND
SURVEY NO. 7
ABSTRACT NO. 458

DON LEE WEISS AND
GLADYS O. WEISS
DCC. 2008172152
O.P.R.T.C.
EXHIBIT "A"
(32.290 AC)

MATCH PAGE 3 OF 5

MATCH PAGE 5 OF 5

N27°33'37"E 902.46'

S27°33'37"W 902.46'

PROPOSED PUE
0.2072 AC. OR
9,025 SQ. FT.

20' TELEPHONE EASEMENT
VOL. 3706, PG. 469

(S30°12'42"W 903.08')

EXISTING ROW

WEISS LANE
(R.O.W. VARIES)

APPROXIMATE SURVEY LINE

LEGEND

- 1/2" IRON ROD FOUND
(UNLESS OTHERWISE NOTED)
- ⊙ 1/2" IRON ROD FOUND CAPPED
(UNLESS OTHERWISE NOTED)
- ▲ MAG NAIL FOUND
- 1/2" IRON ROD SET WITH
CAP "MCGRAY MCGRAY"
- △ CALCULATED POINT
- (XXX) RECORD INFORMATION
- ℙ PROPERTY LINE
- P.O.B. POINT OF BEGINNING
- P.R.T.C. PLAT RECORDS TRAVIS COUNTY
- D.R.T.C. DEED RECORDS TRAVIS COUNTY
- O.P.R.T.C. OFFICIAL PUBLIC RECORDS
TRAVIS COUNTY


SURVEYED BY: PAGE 4 OF 5

McGRAY & McGRAY
LAND SURVEYORS, INC.
TBPLS FIRM# 10095500
3301 HANCOCK DRIVE #6
AUSTIN, TEXAS 78731
(512) 451-8591

TCAD# 0267500121


M:\LJA\15-043~Weiss Lane--Pflugerville\DWG\Parcels\Don and Gladys Weiss PUE

JOB NO.: 15-043

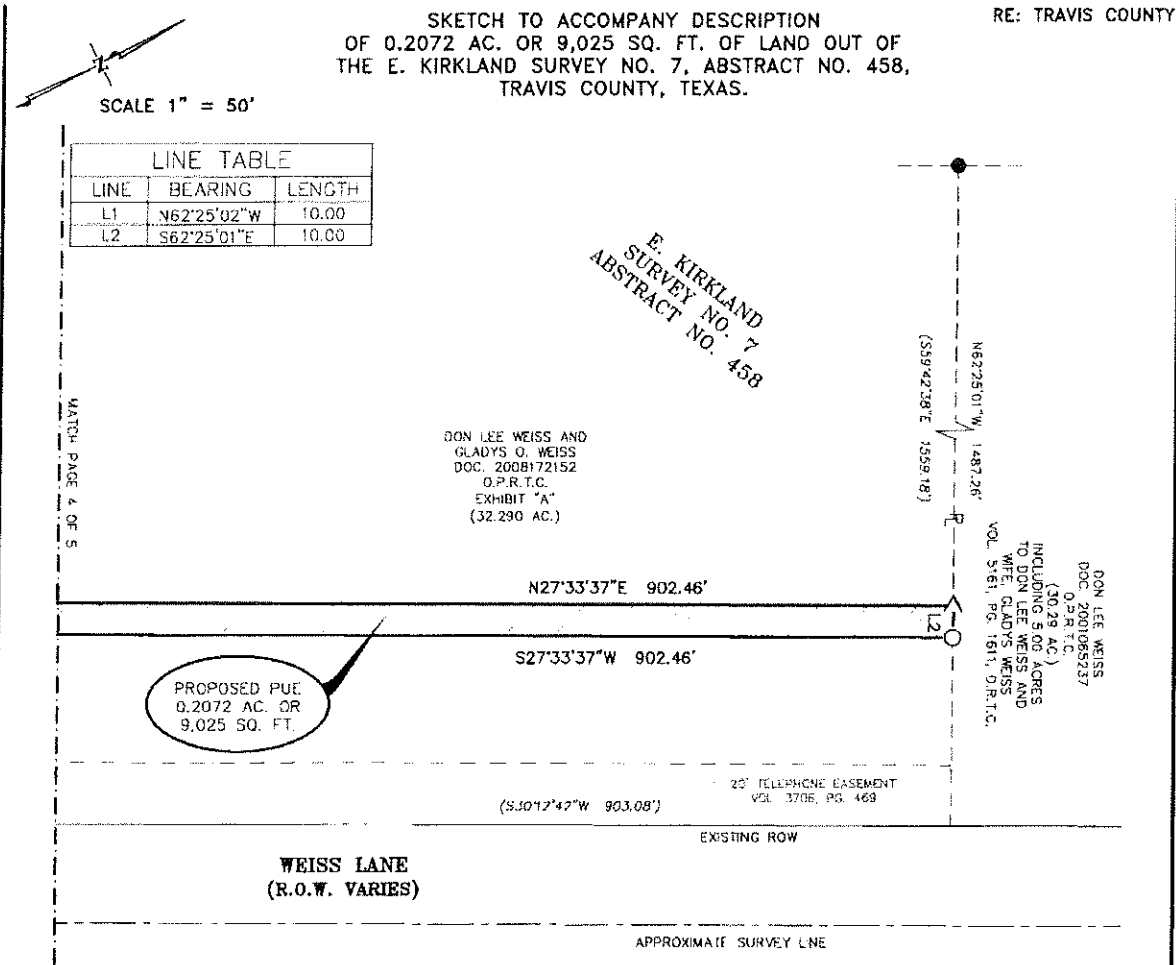

NOTES:

1. THE COORDINATE SHOWN HEREON IS BASED ON THE TEXAS STATE PLANE COORDINATE SYSTEM, CENTRAL ZONE, NAD83 (CORS96) DATUM AND WAS ESTABLISHED BY GPS OBSERVATION. THE BEARINGS SHOWN ARE GRID BEARINGS. THE COMBINED GRID TO SURFACE SCALE FACTOR IS 1.00010. ALL DISTANCES SHOWN ARE SURFACE DISTANCES.
2. THIS SURVEY WAS PREPARED WITH THE BENEFIT OF CHICAGO TITLE INSURANCE COMPANY TITLE COMMITMENT NO. GF 1618357-KFO.

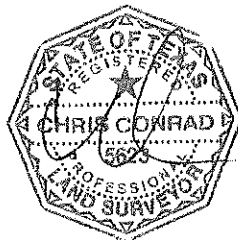

Chris Conrad

08/31/16

CHRIS CONRAD, REG. PROF. LAND SURVEYOR NO. 5623 DATE
Note: This copy of this plat is not valid unless an original signature through an original seal appears on its face. There is a description to accompany this plat.

TCAD# 0267500121

M:\LJA-15-043-Weiss Lane-Pflugerville\DWG\Parcels\Don and Gladys Weiss PUE

LEGEND

- 1/2" IRON ROD FOUND (UNLESS OTHERWISE NOTED)
- ⊙ 1/2" IRON ROD FOUND CAPPED (UNLESS OTHERWISE NOTED)
- ▲ MAG NAIL FOUND
- 1/2" IRON ROD SET WITH CAP "MCGRAY MCGRAY"
- △ CALCULATED POINT
- (xxx) RECORD INFORMATION
- ℙ PROPERTY LINE
- P.O.B. POINT OF BEGINNING
- P.R.T.C. PLAT RECORDS TRAVIS COUNTY
- D.R.T.C. DEED RECORDS TRAVIS COUNTY
- O.P.R.T.C. OFFICIAL PUBLIC RECORDS TRAVIS COUNTY

ISSUED: 08/31/16
PAGE 5 OF 5

SURVEYED BY:

McGRAY & McGRAY
LAND SURVEYORS, INC.
TBPLS FIRM# 10095500
3301 HANCOCK DRIVE #6
AUSTIN, TEXAS 78731
(512) 451-8591

JOB NO.: 15-043

NOTICE OF CONFIDENTIALITY RIGHTS: IF YOU ARE A NATURAL PERSON, YOU MAY REMOVE OR STRIKE ANY OR ALL OF THE FOLLOWING INFORMATION FROM THIS INSTRUMENT BEFORE IT IS FILED FOR RECORD IN THE PUBLIC RECORDS: YOUR SOCIAL SECURITY NUMBER OR YOUR DRIVER'S LICENSE NUMBER.

PUBLIC UTILITY EASEMENT AGREEMENT

THE STATE OF TEXAS §
 §
 COUNTY OF TRAVIS §

GRANT OF EASEMENT:

DON LEE WEISS and **GLADYS O. WEISS** whose mailing address is 17314 Weiss Lane, Pflugerville, Travis County, Texas 78660 (“Grantor”), for the sum of Ten and No/100 Dollars (\$10.00) and other good and valuable consideration, the receipt and sufficiency of which are hereby acknowledged and confessed, does hereby grant, sell and convey unto **THE CITY OF PFLUGERVILLE, TEXAS**, a Texas home-rule city, with offices located at 100 East Main Street, Pflugerville, Travis County, Texas 78691 (“Grantee”), an easement and right-of-way (“Easement”) upon and across the property of Grantor which is more particularly described on **Exhibit “A”**, attached hereto and incorporated herein by reference (“Easement Tract”),

TO HAVE AND TO HOLD the same perpetually to Grantee and its successors and assigns, together with the rights, and privileges and on the terms and conditions set forth below; and Grantor, subject to the Exceptions, to Warranty, does hereby covenant and agree to **WARRANT AND FOREVER DEFEND** title to the Easement herein granted, unto Grantee, its successors and assigns, against every person whomsoever lawfully claiming or to claim the same or any part thereof.

Terms and Conditions: The following terms and conditions apply to the Easement granted by this agreement:

1. *Definitions.* For the purposes of this grant of Easement certain terms shall have the meanings that follow:
 - (a) “Holder” shall mean Grantee and Grantee's heirs, successors and assigns who at any time own any interest in the conveyance is subject to the terms of this agreement.
 - (b) “Permitted Improvements” shall mean landscaping or planting of vegetation, driveways and sidewalks; but shall not mean the construction of a building or structure unless such installation or construction is approved in writing by the City Manager or the City Manager's designee.
 - (c) “Public Utility” shall mean water, wastewater, electricity, fiber optic, gas, television cable, and telecommunication infrastructure.

2. *Character of Easement.* The Easement granted herein is "in gross," in that there is no "Benefitted Property." Nevertheless, the Easement rights herein granted shall pass to Grantee's successors and assigns, subject to all of the Terms hereof. The Easement rights of use granted herein is irrevocable. The Easement is for the benefit of Holder.
3. *Purpose of Easement.* The Easement shall be used for public utility purposes, including placement, construction, installation, replacement, repair, maintenance, relocation, removal, and operation of Public Utility facilities and related appurtenances, or making connections thereto. The Easement shall also be used for the purpose of providing access for the operation, repair, maintenance, replacement and expansion of the Public Utility facilities and related appurtenances.
4. *Term.* Easement shall be in perpetuity unless relinquished or abandoned by ordinance or resolution by Grantee.
5. *Reservation of Rights (Surface use only).* Save and except Grantor's retain right to surface use, Holder's right to use the Easement Property is exclusive and Grantor shall not convey to others any right to use all or part of the Easement Property. Grantor and Grantor's heirs, successors, and assigns shall retained the right to use the surface of all or part of the Easement Property in conjunction with Holder as long as such use by Grantor and Grantor's heirs, successors, and assigns neither interferes with the use of the Easement Property by Holder for the Easement Purpose. Specifically, Grantor shall not construct any building, structure or obstruction on the Easement Property. Any improvement made by Grantor (Permitted Improvement) must comply with applicable ordinances, development codes and engineering guidelines of the City of Pflugerville.
6. *Improvement and Maintenance of Easement Property.* Subject to the provisions of Section 7, immediately below, improvement and maintenance of the Easement Property and the Facilities will be at the sole expense of Holder. Holder has the right to eliminate any encroachments into the Easement Property. Holder has the right to construct, install, maintain, replace, and remove the Facilities under or across any portion of the Easement Property. All matters concerning the Facilities and their configuration, construction, installation, maintenance, replacement, and removal are at Holder's sole discretion, subject to performance of Holder's obligations under this agreement. Holder has the right to remove or relocate any fences or other encroachments within the Easement Property or along or near its boundary lines if reasonably necessary to construct, install, maintain, replace, or remove the Facilities. Holder shall not be required to replace to their original condition any landscaping, driveways or parking areas that were in existence prior to the granting of the Easement Property and are damaged in connection with the work.

7. *Maintenance of Surface Easement Property/Permitted Improvements.* Notwithstanding any contrary provision, Grantor shall retain the obligation to maintain the surface of the Easement Property, including the obligation to regularly mow or cut back vegetation and to keep the surface of the Easement Property free of litter, debris, or trash.
8. *Equitable Rights of Enforcement.* This Easement may be enforced by restraining orders and injunctions (temporary or permanent) prohibiting interference and commanding compliance. Restraining orders and injunctions will be obtainable on proof of the existence of interference or threatened interference, without the necessity of proof of inadequacy of legal remedies or irreparable harm, and will be obtainable only by the parties to or those benefited by this agreement; provided, however, that the act of obtaining an injunction or restraining order will not be deemed to be an election of remedies or a waiver of any other rights or remedies available at law or in equity.
9. *Attorney's Fees.* If either party retains an attorney to enforce this agreement, the party prevailing in litigation is entitled to recover reasonable attorney's fees and court and other costs.
10. *Binding Effect.* This agreement binds and inures to the benefit of the parties and their respective heirs, successors, and permitted assigns.
11. *Choice of Law.* This agreement will be construed under the laws of the state of Texas, without regard to choice-of-law rules of any jurisdiction. Venue is in the county or counties in which the Easement Property is located.
12. *Counterparts.* This agreement may be executed in any number of counterparts with the same effect as if all signatory parties had signed the same document. All counterparts will be construed together and will constitute one and the same instrument.
13. *Waiver of Default.* It is not a waiver of or consent to default if the non-defaulting party fails to declare immediately default or delays in taking any action. Pursuit of any remedies set forth in this agreement does not preclude pursuit of other remedies in this agreement or provided by law.
14. *Further Assurances.* Each signatory party agrees to execute and deliver any additional documents and instruments and to perform any additional acts necessary or appropriate to perform the terms, provisions, and conditions of this agreement and all transactions contemplated by this agreement.
15. *Integration.* This agreement contains the complete agreement of the parties and cannot be varied except by written agreement of the parties. The parties agree that there are no oral agreements, representations, or warranties that are not expressly set forth in this agreement.

16. *Exceptions to Warranty.* This grant is subject to any and all encumbrances and easements of record, to the extent the same are valid and enforceable.
17. *Legal Construction.* Any provision in this agreement is for any reason unenforceable, to the extent the unenforceability does not destroy the basis of the bargain among the parties, the unenforceability will not affect any other provision hereof, and this agreement will be construed as if the unenforceable provision had never been a part of the agreement. Whenever context requires, the singular will include the plural and neuter include the masculine or feminine gender, and vice versa. Article and section headings in this agreement are for reference only and are not intended to restrict or define the text of any section. This agreement will not be construed more or less favorably between the parties by reason of authorship or origin of language.
18. *Notices.* Any notice required or permitted under this agreement must be in writing. Any notice required by this agreement will be deemed to be delivered (whether actually received or not) when deposited with the United States Postal Service, postage prepaid, certified mail, return receipt requested, and addressed to the intended recipient at the address shown in this agreement. Notice may also be given by regular mail, personal delivery, courier delivery, facsimile transmission, or other commercially reasonable means and will be effective when actually received. Any address for notice may be changed by written notice delivered as provided herein.
19. *Recitals/Exhibits.* Any recitals in this agreement are represented by the parties to be accurate, and constitute a part of the substantive agreement. All exhibits referenced herein are attached hereto and incorporated by reference herein for all purposes.
20. *Entire Agreement.* This instrument contains the entire agreement between the parties relating to the rights herein granted and the obligations herein assumed. Any oral representation or modification concerning this instrument shall be of no force and effect except for any subsequent modification in writing, signed by the party to be charged.

[REMAINDER OF THIS PAGE INTENTIONALLY LEFT BLANK. SIGNATURE PAGES FOLLOW.]

IN WITNESS WHEREOF, this instrument is executed this _____ day of _____, 2017.

GRANTOR:

Don Lee Weiss

Gladys O. Weiss

Acknowledgement

THE STATE OF TEXAS §
 §
COUNTY OF TRAVIS §

This instrument was acknowledged before me on _____ day of _____, 2017, by Don Lee Weiss, an individual residing in <County> County, Texas.

Notary Public Signature

Acknowledgement

THE STATE OF TEXAS §
 §
COUNTY OF TRAVIS §

This instrument was acknowledged before me on _____ day of _____, 2017, by Gladys O. Weiss, an individual residing in <County> County, Texas.

Notary Public Signature

GRANTEE:

AGREED AND ACCEPTED:

CITY OF PFLUGERVILLE, TEXAS,
a Texas home-rule municipality

By: _____
Brandon Wade, City Manager

ATTEST:

Karen Thompson, City Secretary

Acknowledgement

THE STATE OF TEXAS §
 §
COUNTY OF TRAVIS §

This instrument was acknowledged before me on ____ day of _____,
2017, by Brandon Wade, City Manager of the City of Pflugerville, Texas, a Texas home-rule
municipality, on behalf of said municipality.

Notary Public Signature

md/ns/db