
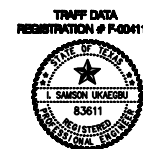


**LEGEND**

- A REFL PAV MRK TY I (W)(4")(SLD)
- B REFL PAV MRK TY I (W)(6")(SLD)
- C REFL PAV MRK TY I (W)(12")(SLD)
- D REFL PAV MRK TY I (W)(24")(SLD)
- E REFL PAV MRK TY I (W)(4")(BRK)
- F REFL PAV MRK TY I (W)(ARROW)
- G REFL PAV MRK TY I (W)(WORD)
- H REFL PAV MRK TY I (V)(4")(SLD)

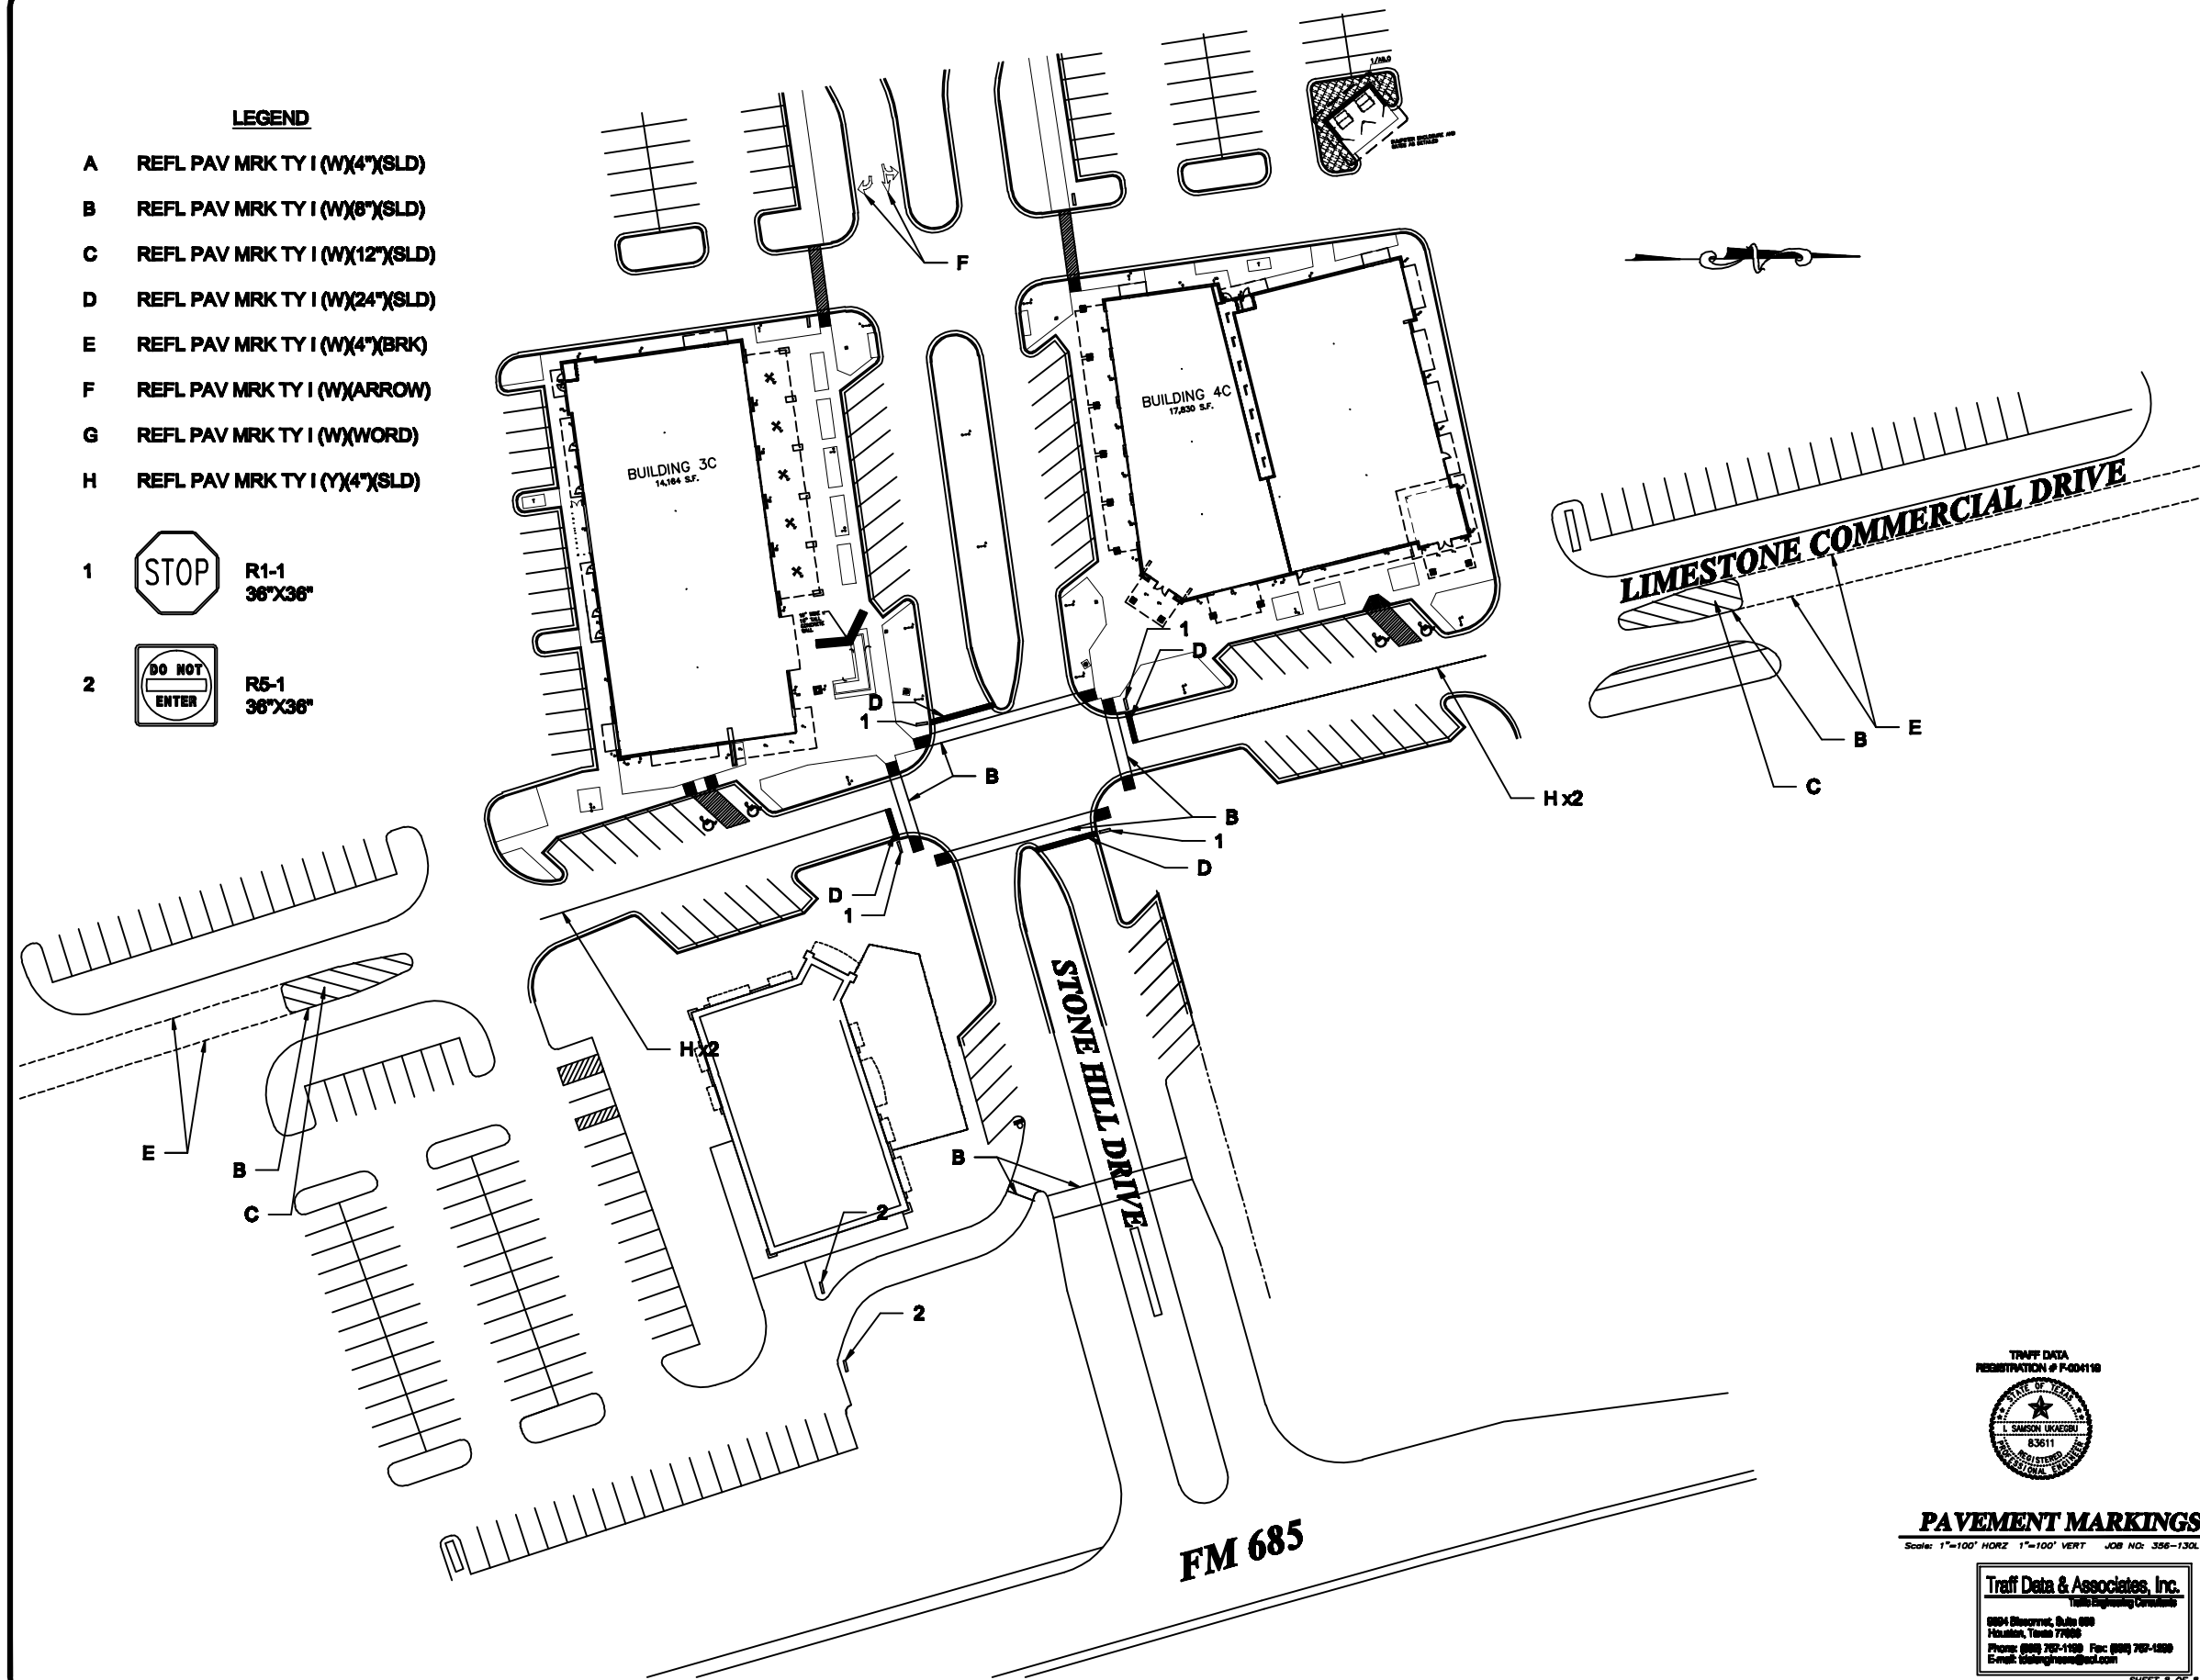

**PAVEMENT MARKINGS**  
Scale: 1"=100' HORIZ 1"=100' VERT JOB NO: 356-130L

Traff Data & Associates, Inc.  
Traffic Engineering Consultants  
6904 Bluebonnet, Suite 600  
Houston, Texas 77055  
Phone: (281) 767-1100 Fax: (281) 767-4899  
E-mail: data@traffdata.com

TEXAS ENGINEERING AND MAPPING  
1810 CANTON DRIVE  
FALGOUT, TEXAS 77427  
PHONE: (817) 681-6888 FAX: (817) 681-6888

**NewQuest**  
PROPERTIES  
A REAL ESTATE COMPANY

**PAVEMENT MARKINGS**  
**STONE HILL T.C.**  
S.H. 45 & S.H. 150  
PFLUGERVILLE, TEXAS

DATE: 08/11/10  
SHEET NO: **1**