



The Village at  
Wuthrich Hill

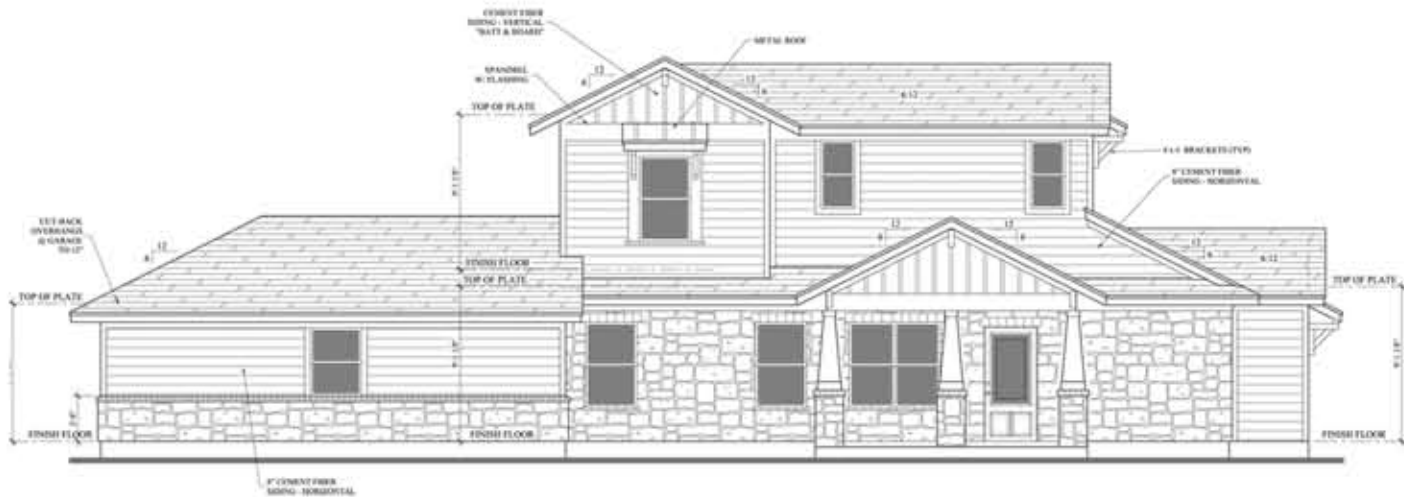

TH-D 36% Front 25%      TH-C 47% Front: 51%      TH-B 20% Front: 61%      TH-A 63% Front: 85%



TH-D Corner: 48%

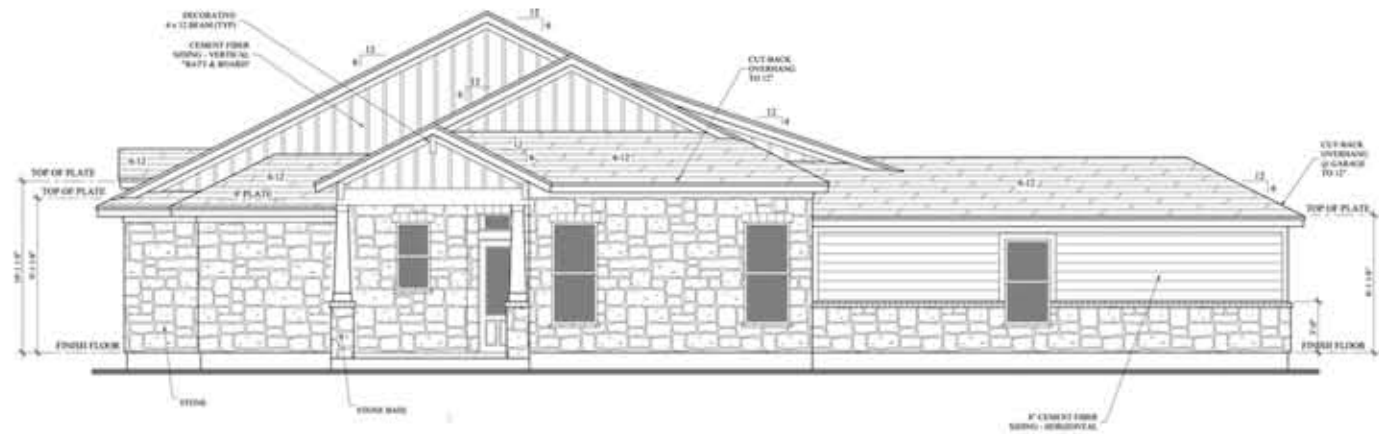

TH-A Corner: 76%

MASONRY MATERIAL PERCENTAGES

- Overall Percentage (including interior courtyards)
- Front Elevation Percentage
- Corner Elevation Percentage