


# Exhibit A: Licensed Property


License Agreement: Cambridge Heights Owners Association, Inc.

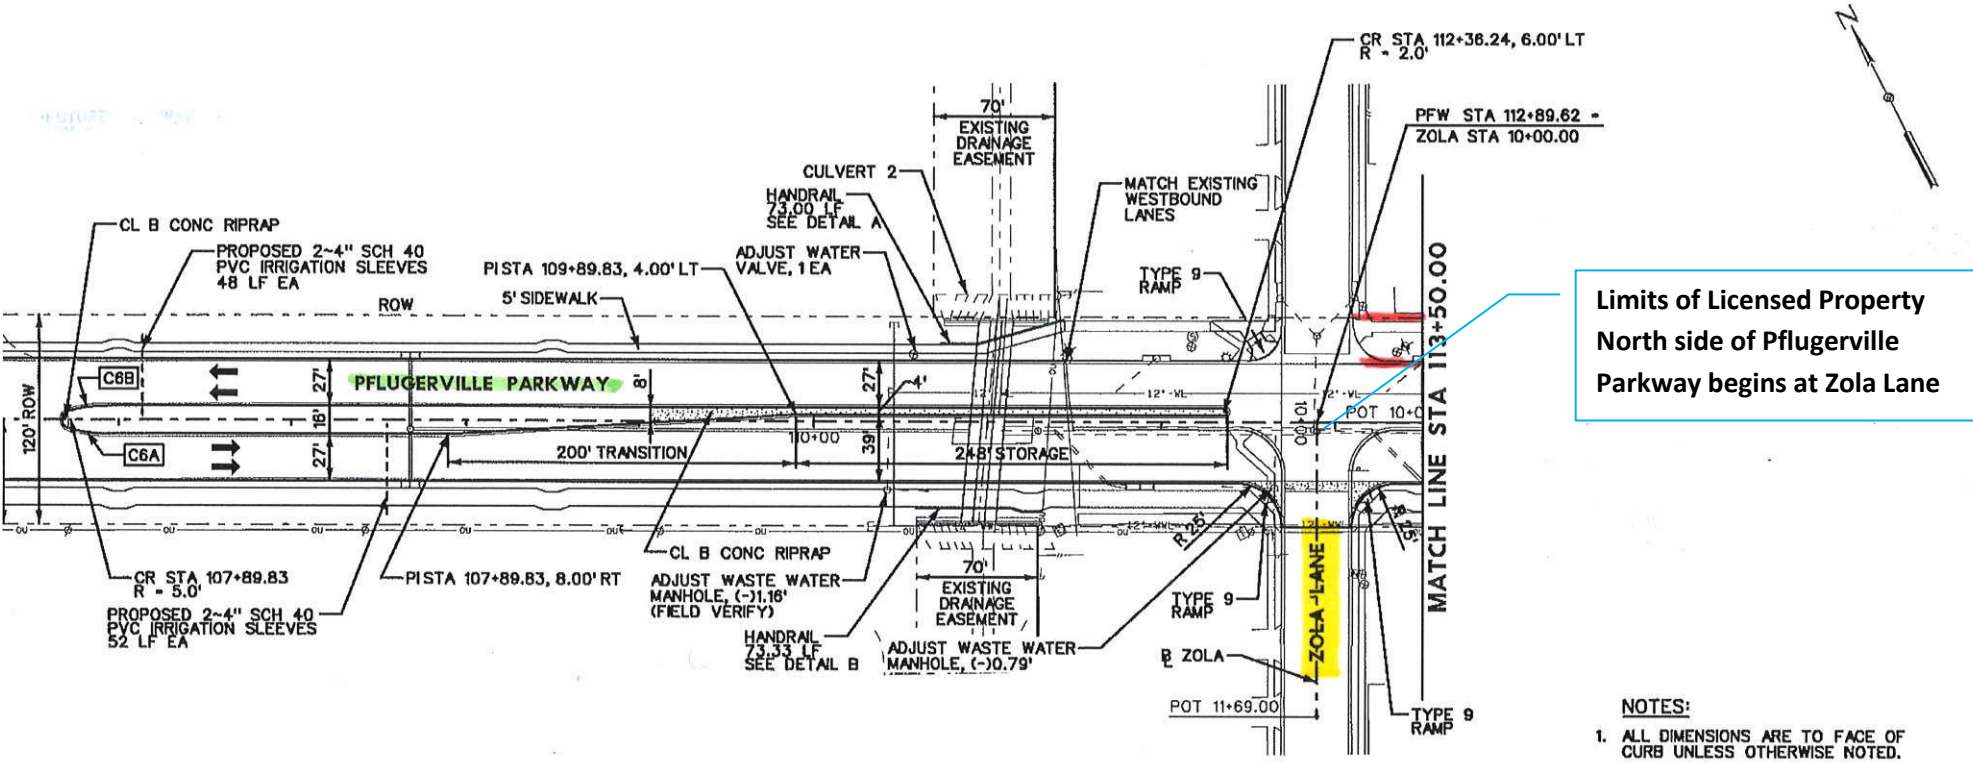

Limits of Licensed Property  
North side of Pflugerville  
Parkway begins at Zola Lane


- NOTES:
1. ALL DIMENSIONS ARE TO FACE OF CURB UNLESS OTHERWISE NOTED.

**LEGEND**


 Outline of boundary for licensed property

# Exhibit A: Licensed Property

License Agreement: Cambridge Heights Owners Association, Inc.

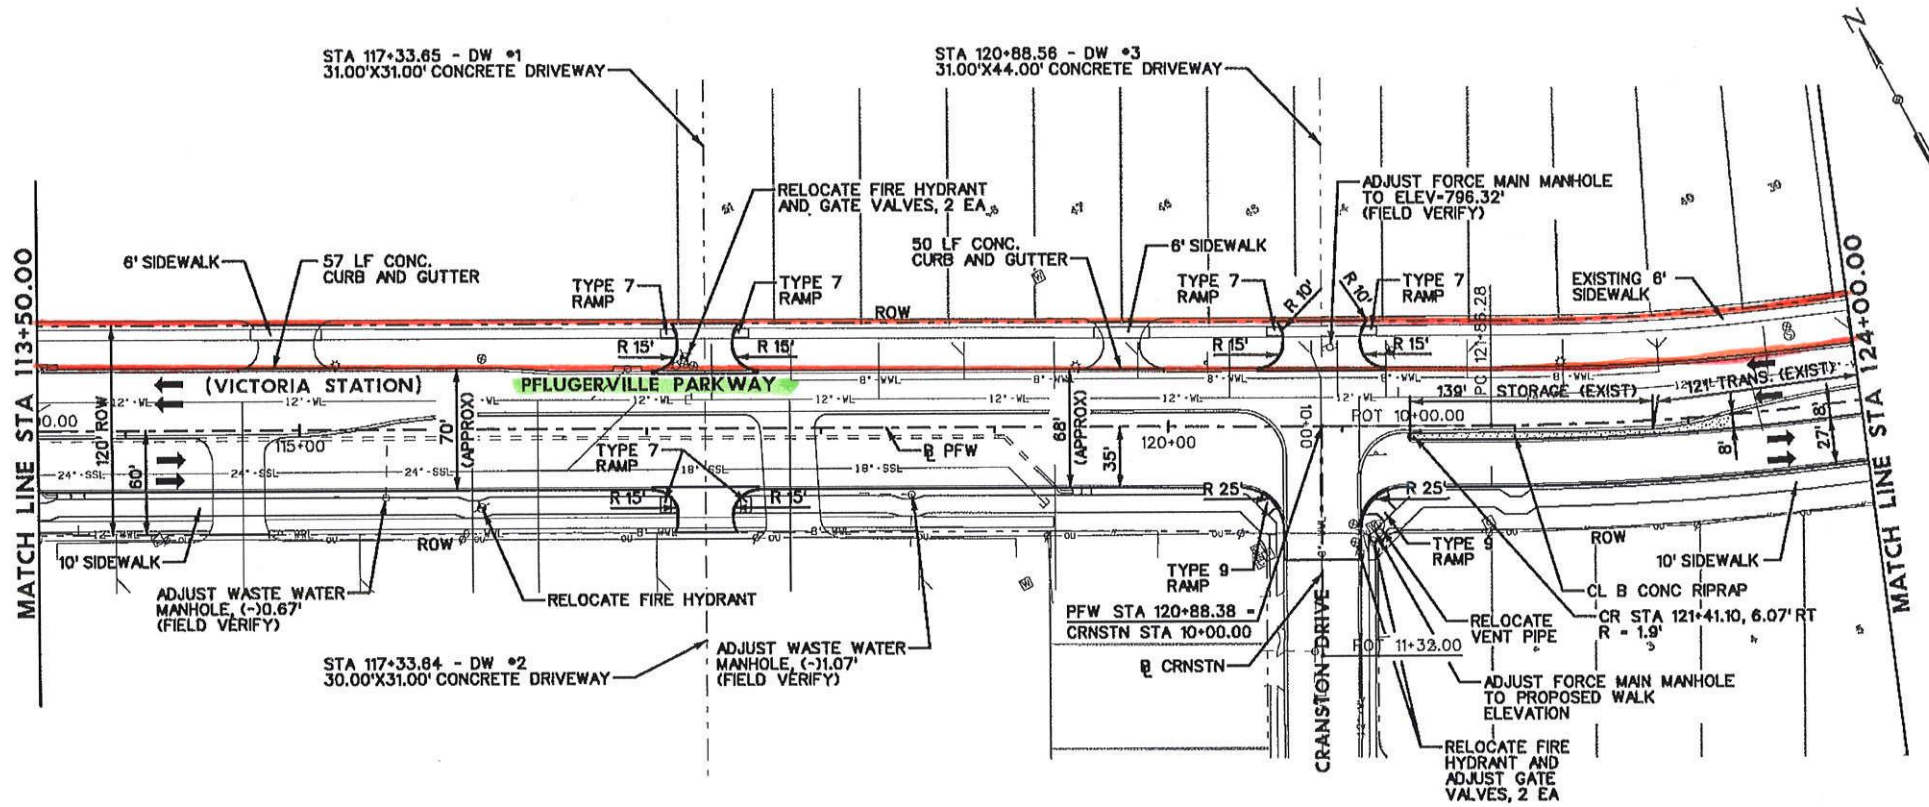


## LEGEND


 Outline of boundary for licensed property

# Exhibit A: Licensed Property

License Agreement: Cambridge Heights Owners Association, Inc.

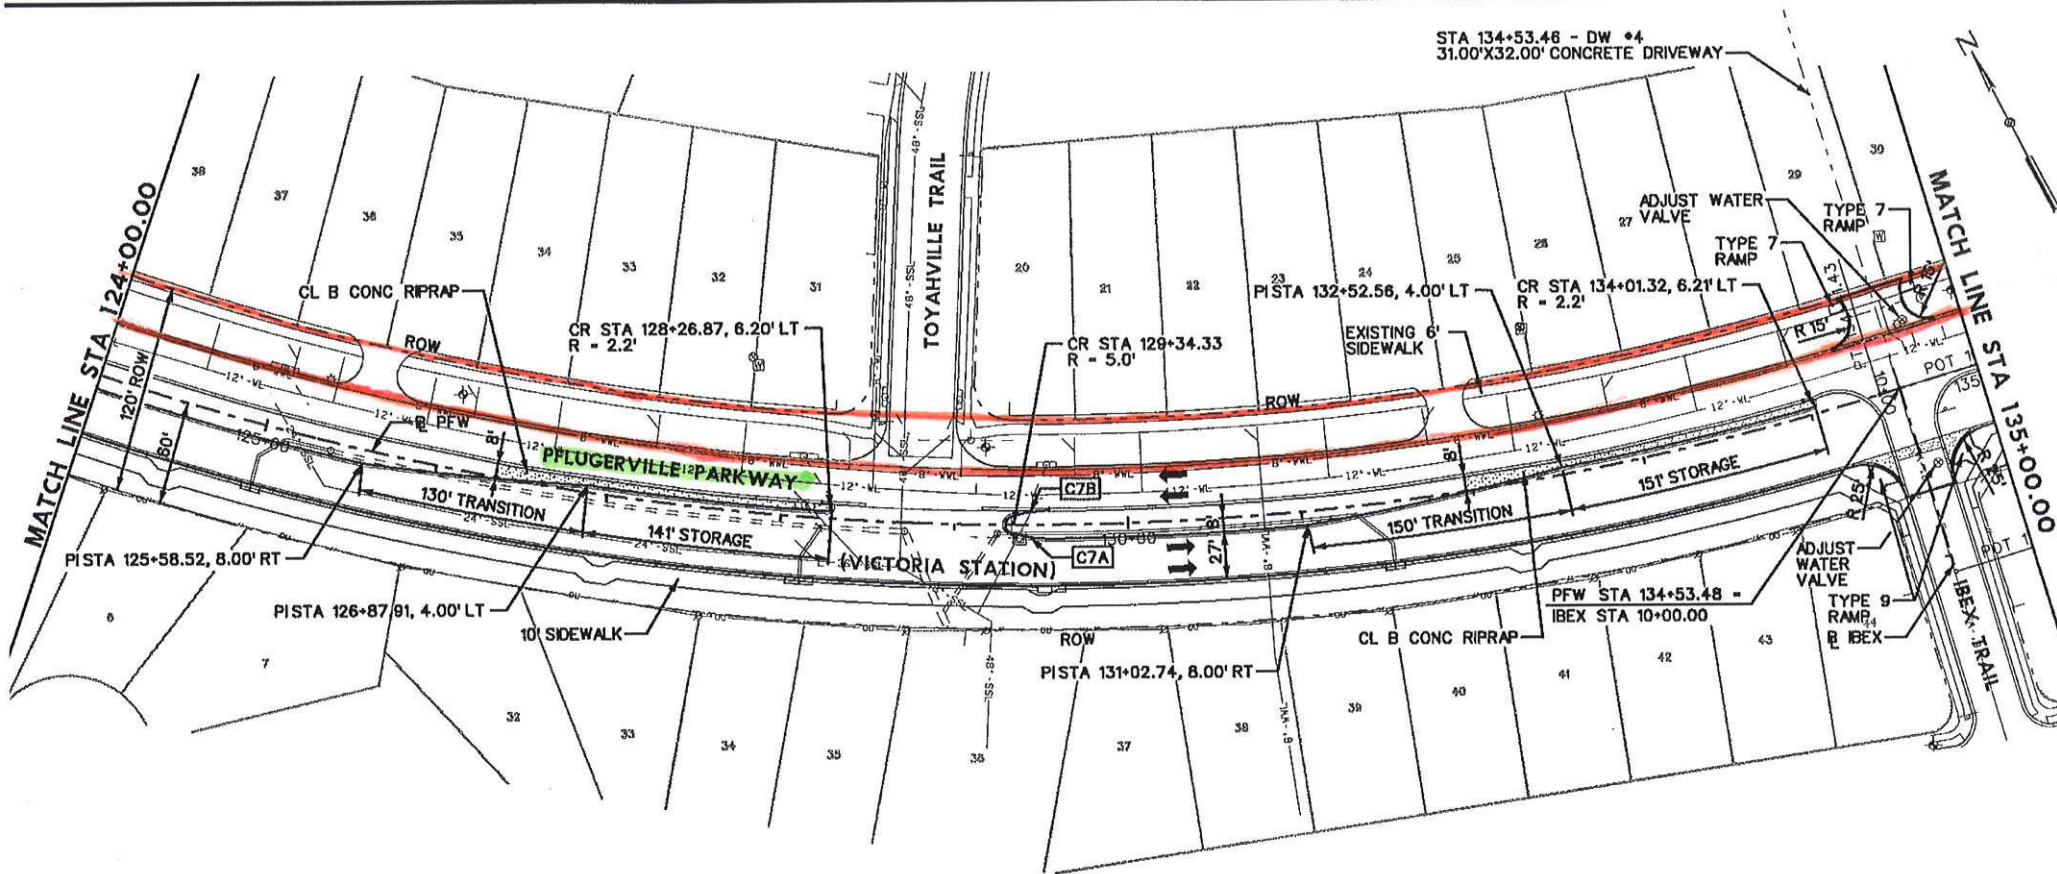


**LEGEND**

 Outline of boundary for licensed property




# Exhibit A: Licensed Property

License Agreement: Cambridge Heights Owners Association, Inc.

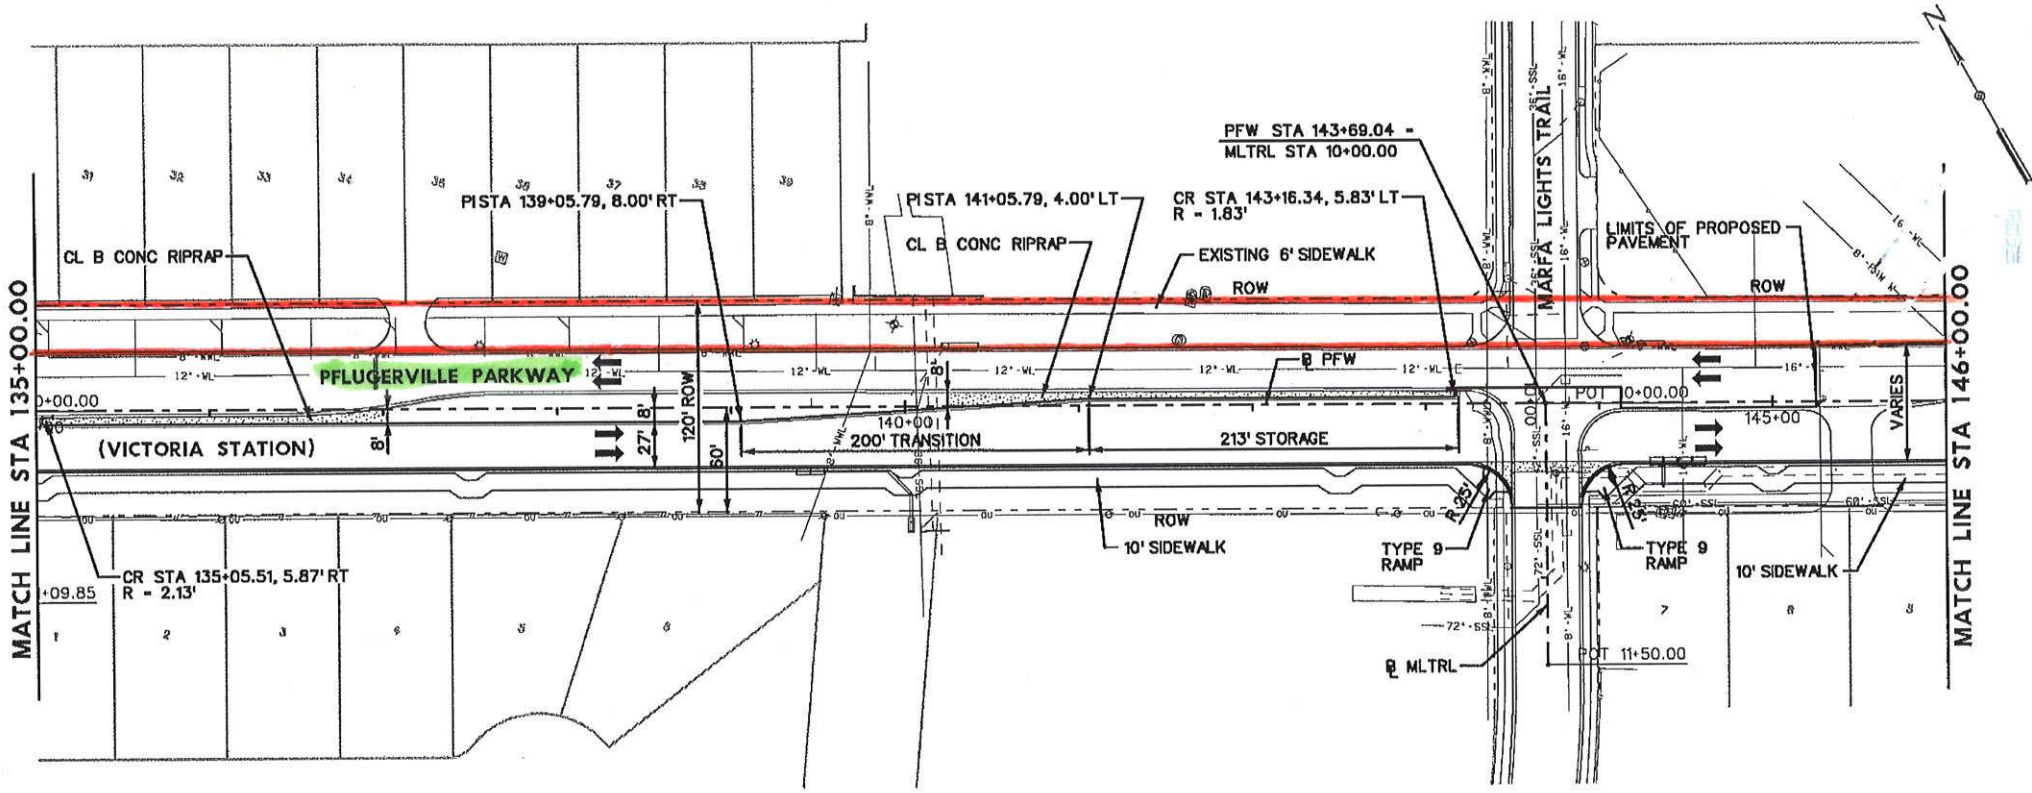


**LEGEND**

 Outline of boundary for licensed property

# Exhibit A: Licensed Property

License Agreement: Cambridge Heights Owners Association, Inc.

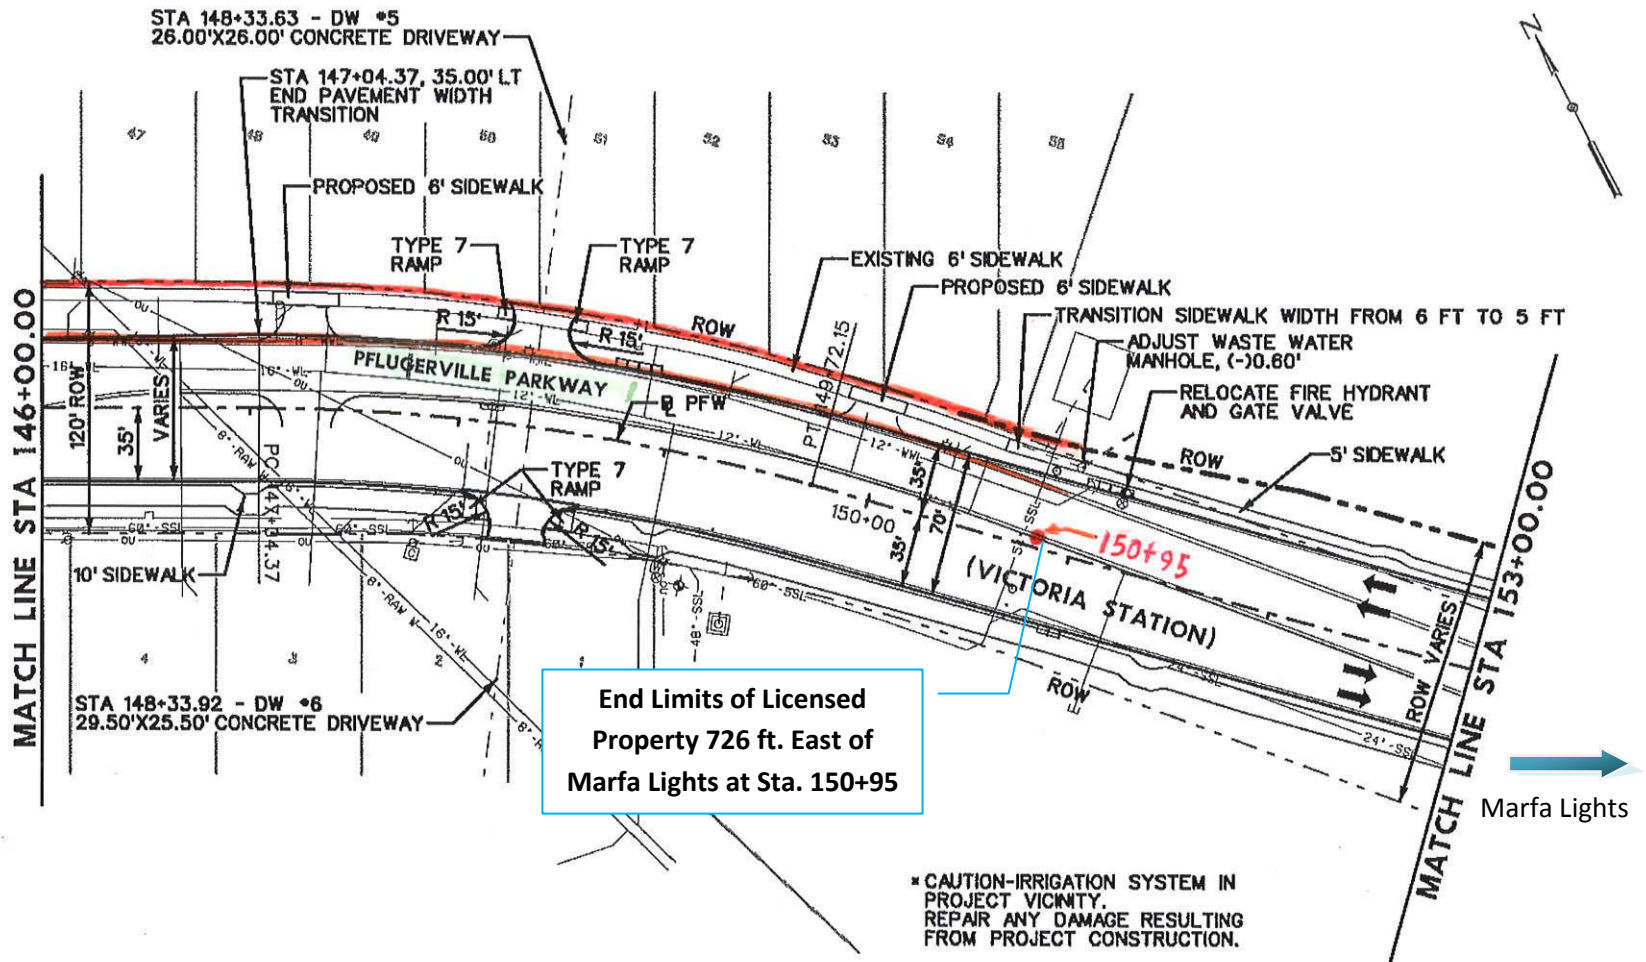

## LEGEND

Outline of boundary for licensed property