



FINAL PLAT OF LAKESIDE MEADOWS INDUSTRIAL, PHASE 2


A 16.445 ACRE TRACT OF LAND, SITUATED IN THE W. CALDWELL SURVEY, SECTION NO. 66, ABSTRACT NO. 162 OF TRAVIS COUNTY, TEXAS, BEING OUT OF THE REMNANT PORTION OF A CALLED 63.147 ACRE TRACT OF LAND CONVEYED TO USRLP PFLUGERVILLE LLC, RECORDED IN DOCUMENT NO. 2020018097 OF THE OFFICIAL PUBLIC RECORDS OF TRAVIS COUNTY, TEXAS.

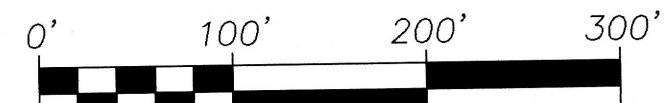

SCALE: 1" = 100'

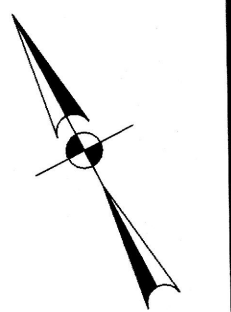

BLOCK A		
LOT NO.	B.F.E. (FT.)	MIN. F.F.E. (FT.)
2	620.30	622.30
3	618.98	620.98

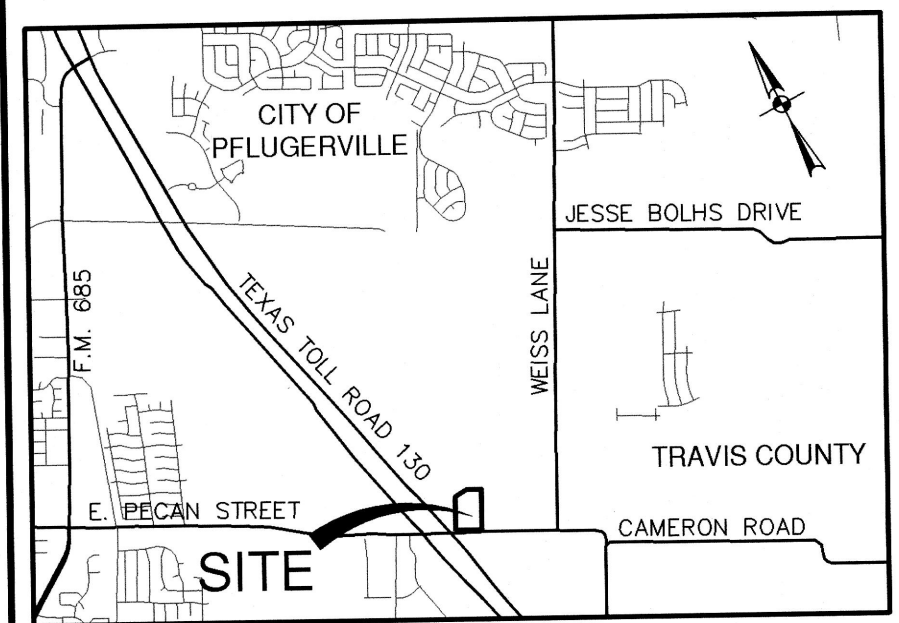

LOCATION MAP
1" = 5000'

OWNER: USRLP PFLUGERVILLE LLC
ADDRESS: 9830 COLONNADE BLVD, SUITE 600
SAN ANTONIO, TEXAS 78230

SURVEY: W. CALDWELL SURVEY
ABSTRACT NO. 162
SECTION NO. 66

BENCHMARKS ARE BASED ON NAVD83
BENCHMARK 101
CUT SQUARE ON CORNER OF CURB INLET
GRID NORTHING: 10127692.4
GRID EASTING: 3163211.6
ELEVATION: 652.83'


TOTAL ACREAGE: 16.445 ACRES
RIGHT OF WAY ACREAGE: 0.000 ACRES
COMMERCIAL ACREAGE: 16.445 ACRES

NUMBER OF BLOCKS: 1
COMMERCIAL LOTS: 0
TOTAL LOTS: 2

BENCHMARK 102
CUT SQUARE ON BASE OF CONCRETE UTILITY POLE
GRID NORTHING: 10127712.8
GRID EASTING: 3163889.2
ELEVATION: 648.53'

ENGINEER & SURVEYOR:
PAPE-DAWSON ENGINEERS, INC.
10801 N. MOPAC EXPY.,
BLDG 3, SUITE 200
AUSTIN, TX 78759
(512) 454-8711 P

LINEAR FEET OF NEW STREETS: 0'
SUBMITTAL DATE: FEBRUARY 1, 2021

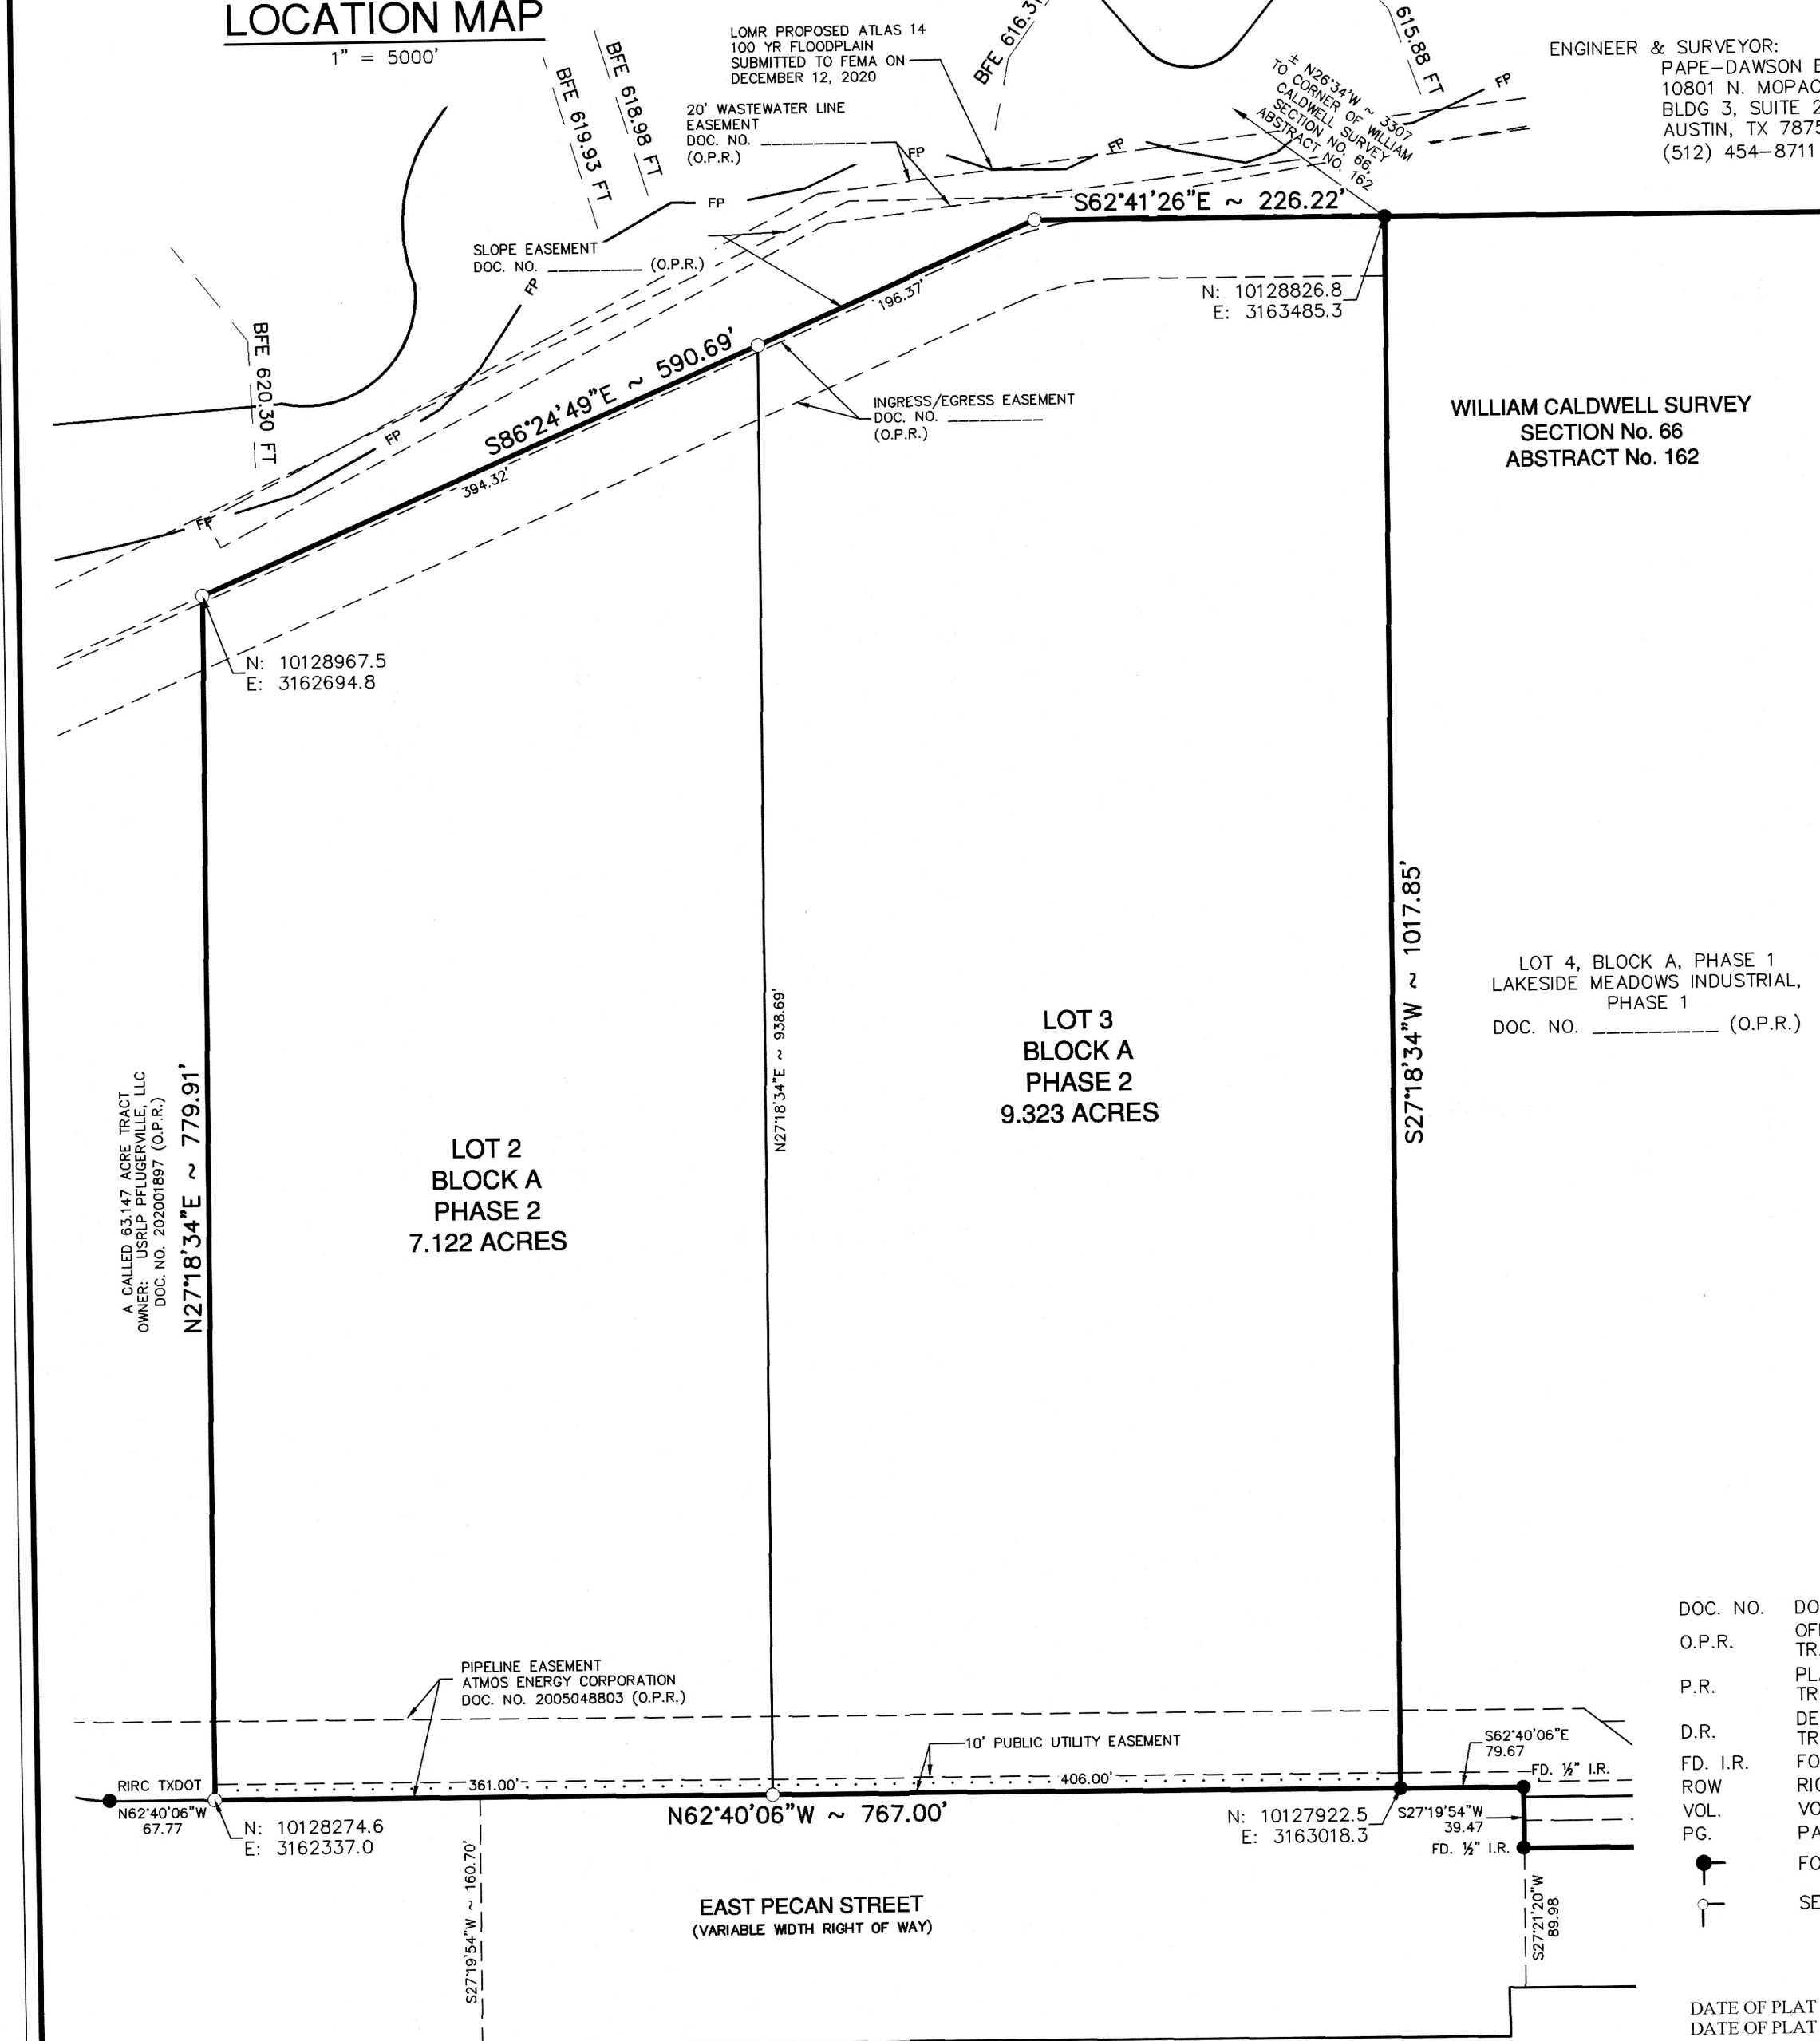

STANDARD PLAT NOTES

1. THIS PLAT LIES WITHIN THE CITY OF PFLUGERVILLE FULL PURPOSE JURISDICTION.
2. WATER AND WASTEWATER SHALL BE PROVIDED BY THE CITY OF PFLUGERVILLE. NO LOT IN THIS SUBDIVISION SHALL BE OCCUPIED UNTIL CONNECTED TO WATER AND WASTEWATER FACILITIES.
3. A 10-FT PUBLIC UTILITY EASEMENT (P.U.E.) IS HEREBY DEDICATED ALONG ALL STREET FRONTAGE.
4. EASEMENTS(S) DEDICATED TO THE PUBLIC BY THIS PLAT SHALL ALSO BE SUBJECT TO THE TERMS AND CONDITIONS OF THE ENGINEERING DESIGN MANUAL PER ORDINANCE NO. 1206-15-02-24. THE GRANTOR AND THE GRANTOR'S HEIRS, SUCCESSORS AND ASSIGNS SHALL RETAIN THE OBLIGATION TO MAINTAIN THE SURFACE OF THE EASEMENT PROPERTY, INCLUDING THE OBLIGATION TO REGULARLY MOW OR CUT BACK VEGETATION AND KEEP THE SURFACE OF THE EASEMENT PROPERTY FREE OF LITTER, DEBRIS, AND TRASH.
5. NO IMPROVEMENTS INCLUDING BY NOT LIMITED TO STRUCTURES, FENCES, OR LANDSCAPING SHALL BE ALLOWED IN A PUBLIC EASEMENT, EXCEPT AS APPROVED BY THE CITY.
6. THE PROPERTY OWNER SHALL PROVIDE ACCESS TO DRAINAGE AND UTILITY EASEMENTS AS MAY BE NECESSARY AND SHALL NOT PROHIBIT ACCESS FOR THE PLACEMENT, CONSTRUCTION, INSTALLATION, REPLACEMENT, REPAIR, MAINTENANCE, RELOCATION, REMOVAL, OPERATION AND INSPECTION OF SUCH DRAINAGE AND UTILITY FACILITIES, AND RELATED APPURTENANCES.
7. A MINIMUM OF A 6-FT. WIDE PUBLIC SIDEWALK SHALL BE PROVIDED ON EAST PECAN STREET EAST AND SHALL BE CONSTRUCTED AT THE TIME OF PUBLIC IMPROVEMENTS AND MAY BE REDUCED BY ANY ALLOWED DRIVEWAYS.
8. THIS SUBDIVISION IS SUBJECT TO ALL CITY OF PFLUGERVILLE ORDINANCES OR TECHNICAL MANUALS RELATED TO TREE PRESERVATION PER CITY ORDINANCE #1203-15-02-24 AND CITY RESOLUTION #1224-09-08-25 BA.
9. THE ASSESSED COMMUNITY IMPACT FEE RATE FOR WATER AND WASTEWATER IS HEREBY ASSESSED AND ESTABLISHED ACCORDING TO THE CITY OF PFLUGERVILLE ORDINANCE NO. 1440-20-04-14. COMMUNITY IMPACT FEES FOR INDIVIDUAL LOTS SHALL BE PAID PRIOR TO THE ISSUANCE OF ANY BUILDING PERMIT.
10. ALL ELECTRIC UTILITY INFRASTRUCTURE INCLUDING BY NOT LIMITED TO TELEPHONE, CABLE, TELEVISION, ELECTRIC UTILITY LATERAL AND SERVICE LINES SHALL BE INSTALLED IN ACCORDANCE WITH THE CITY OF PFLUGERVILLE ENGINEERING DESIGN MANUAL. ALL EXISTING AND PROPOSED UTILITY INFRASTRUCTURE IS TO BE PLACED UNDERGROUND WITH THE EXCEPTION OF LCRA UTILITIES.
11. THE OWNER OF THIS SUBDIVISION, AND HIS OR HER SUCCESSORS AND ASSIGNS, ASSUMES RESPONSIBILITY FOR PLANS FOR CONSTRUCTION OF SUBDIVISION IMPROVEMENTS WHICH COMPLY WITH APPLICABLE CODES AND REQUIREMENTS OF THE CITY OF PFLUGERVILLE. ALL EXISTING OVERHEAD ELECTRIC LINES ALONG THE BOUNDARY OF THIS SUBDIVISION, WITH THE EXCEPTION OF THE LCRA TRANSMISSION LINES, SHALL BE PLACED UNDERGROUND WITH DEVELOPMENT OF THE PROPERTY.
12. CONSTRUCTION PLANS AND SPECIFICATIONS FOR ALL SUBDIVISION IMPROVEMENTS SHALL BE REVIEWED AND APPROVED BY THE CITY OF PFLUGERVILLE PRIOR TO ANY CONSTRUCTION WITHIN THE SUBDIVISION.
13. SITE DEVELOPMENT CONSTRUCTION PLANS SHALL BE REVIEWED AND APPROVED BY THE CITY OF PFLUGERVILLE DEVELOPMENT SERVICES PRIOR TO ANY CONSTRUCTION.
14. ALL PROPOSED FENCES, WALLS AND LANDSCAPING ADJACENT TO INTERSECTION PUBLIC ROADWAY RIGHT-OF-WAY OR ADJACENT TO PRIVATE ACCESS DRIVES SHALL BE IN COMPLIANCE WITH THE SITE DISTANCE REQUIREMENTS OF THE CITY OF PFLUGERVILLE ENGINEERING DESIGN MANUAL, AS AMENDED.
15. WASTEWATER AND WATER SYSTEMS SHALL CONFORM TO TCEQ (TEXAS COMMISSION ON ENVIRONMENTAL QUALITY) AND STATE BOARD OF INSURANCE REQUIREMENTS. THE OWNER UNDERSTANDS AND ACKNOWLEDGES THAT PLAT VACATION OR REPLATTING MAY BE REQUIRED AT THE OWNER'S SOLE EXPENSE IF PLANS TO DEVELOP THIS SUBDIVISION DO NOT COMPLY WITH SUCH CODES AND REQUIREMENTS.
16. THIS SUBDIVISION SHALL MITIGATE POST-DEVELOPMENT PEAK RUNOFF RATES FOR THE 2 YEAR, 25 YEAR AND 100 YEAR STORM EVENTS.
17. THE ASSESSED ROADWAY IMPACT FEE IS HEREBY ASSESSED AND ESTABLISHED ACCORDING TO THE CITY OF PFLUGERVILLE ORDINANCE NO. 1470-20-11-24. ROADWAY IMPACT FEES WILL BE PAID PRIOR TO THE ISSUANCE OF ANY BUILDING PERMIT.

LEGEND

- DOC. NO. DOCUMENT NUMBER
- O.P.R. OFFICIAL PUBLIC RECORDS OF TRAVIS COUNTY, TEXAS
- P.R. PLAT RECORDS OF TRAVIS COUNTY, TEXAS
- D.R. DEED RECORDS OF TRAVIS COUNTY, TEXAS
- FD. I.R. FOUND IRON ROD
- ROW RIGHT OF WAY
- VOL. VOLUME
- PG. PAGE(S)
- FOUND IRON ROD WITH CAP AS NOTED
- SET 1/2" IRON ROD WITH PAPE-DAWSON CAP
- 6' SIDEWALK
- FP --- LOMR PROPOSED ATLAS 14 100 YEAR FLOODPLAIN SUBMITTED ON DECEMBER 21, 2021



AUSTIN | SAN ANTONIO | HOUSTON | FORT WORTH | DALLAS
10801 N MOPAC EXPY, BLDG 3, STE 200 | AUSTIN, TX 78759 | 512.454.8711
TBPE FIRM REGISTRATION #470 | TBPLS FIRM REGISTRATION #10028801

DATE OF PLAT PREPARATION: JANUARY 19, 2021
DATE OF PLAT SUBMITTAL: FEBRUARY 22, 2021

SHEET 1 OF 2

LAKESIDE MEADOWS INDUSTRIAL, PHASE 2
Survey Job No. 50627-02
Date: Feb 19, 2021, 11:02am User: ID: vzrchr
File: H:\Survey\CHL\50224-02\Plot\Lakeside Industrial Phase 2 (PLS)124-02.dwg

FINAL PLAT OF
LAKESIDE MEADOWS INDUSTRIAL, PHASE 2

A 16.445 ACRE TRACT OF LAND, SITUATED IN THE W. CALDWELL SURVEY, SECTION NO. 66, ABSTRACT NO. 162 OF TRAVIS COUNTY, TEXAS, BEING OUT OF THE REMNANT PORTION OF A CALLED 63.147 ACRE TRACT OF LAND CONVEYED TO USRLP PFLUGERVILLE LLC, RECORDED IN DOCUMENT NO. 2020018097 OF THE OFFICIAL PUBLIC RECORDS OF TRAVIS COUNTY, TEXAS.

STATE OF TEXAS:
COUNTY OF TRAVIS:

KNOWN ALL MEN BY THESE PRESENTS

THAT, USRLP PFLUGERVILLE LLC, BEING THE OWNER OF A CALLED 63.147 ACRE TRACT OF LAND, CONVEYED IN DOCUMENT NO. 2020018097 OF THE OFFICIAL PUBLIC RECORDS OF TRAVIS COUNTY, TEXAS, SITUATED IN THE W. CALDWELL SURVEY, SECTION NO. 66, ABSTRACT NO. 162 IN TRAVIS COUNTY, TEXAS. DOES HEREBY SUBDIVIDE 16.445 ACRES OF LAND IN ACCORDANCE WITH THIS PLAT, SUBJECT TO CHAPTER 212 OF THE TEXAS DEVELOPMENT CODE TO BE KNOWN AS "IRONWOOD, PHASE 2" AND DO HEREBY DEDICATE TO THE PUBLIC THE USE OF ALL STREETS, ALLEYS, PARKS, AND EASEMENTS SHOWN HEREON,

USRLP PFLUGERVILLE, LLC,
a Delaware limited liability company

By: US Regional Logistics Program, L.P.,
a Delaware limited liability company, its managing member

By: US RLP GP, LLC
a Delaware limited liability company, its general partner

By: US Realco JV, LLC
a Delaware limited liability company, its sole member

By: USAA Real Estate Company, LLC,
a Delaware limited liability company, its managing member

By: _____

Name: _____

Title: _____

STATE OF TEXAS
COUNTY OF BEXAR

The forgoing instrument was acknowledged before me on _____, 2020, by _____ of USAA Real Estate Company, a Delaware limited liability company, managing member of US Realco JV, LLC, a Delaware limited liability company, sole member of US RLP partnership, managing member of USRLP Pflugerville, LLC, a Delaware limited liability company, on behalf of said company.

Given under my hand and seal of office this ____ day of _____, 20____.

Notary Public, State of Texas Seal


ENGINEER'S CERTIFICATION:

NO PORTION OF THIS TRACT IS WITHIN THE DESIGNATED FLOOD HAZARD AREA AS SHOWN ON THE FEDERAL EMERGENCY MANAGEMENT AGENCY (FEMA) FLOOD INSURANCE RATE MAP FIRM No. 48453C0290J, TRAVIS COUNTY, TEXAS DATED AUGUST 18, 2014.

I, JAMES A. HUFFCUT, JR., AM AUTHORIZED UNDER THE LAWS OF THE STATE OF TEXAS TO PRACTICE THE PROFESSION OF ENGINEERING, AND HEREBY CERTIFY THAT THIS PLAT IS FEASIBLE FROM AN ENGINEERING STANDPOINT, AND IS TRUE AND CORRECT TO THE BEST OF MY KNOWLEDGE.

James A. Huffcut, Jr.
JAMES A. HUFFCUT, JR. P.E. 55253 2-22-2021

ENGINEERING BY:
PAPE-DAWSON ENGINEERS
10801 N. MOPAC EXPY.
BLDG. 3, SUITE 200
AUSTIN, TEXAS 78759
(512) 78759

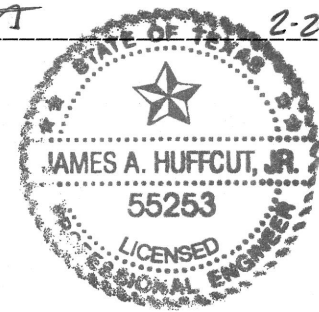

SURVEYOR'S CERTIFICATION:

I, VALERIE ZURCHER, AM AUTHORIZED UNDER THE LAWS OF THE STATE OF TEXAS TO PRACTICE THE PROFESSION OF SURVEYING AND HEREBY CERTIFY THAT THE ABOVE SUBDIVISION IS TRUE AND CORRECT; WAS PREPARED FROM AN ACTUAL SURVEY OF THE PROPERTY MADE UNDER MY SUPERVISION ON THE GROUND; THAT ALL BOUNDARY CORNERS, ANGLE POINTS AND POINTS OF CURVATURE AND OTHER POINTS OF REFERENCE HAVE BEEN MARKED ON THE GROUND AS SHOWN HEREON.

Valerie Zurcher
VALERIE ZURCHER
REGISTERED PROFESSIONAL LAND SURVEYOR No. 6222 02.19.2021

SURVEYING BY:
PAPE-DAWSON ENGINEERS
10801 N. MOPAC EXPY.
BLDG. 3, SUITE 200
AUSTIN, TEXAS 78759
(512) 78759
STATE OF TEXAS



CITY CERTIFICATION:

APPROVED THIS _____ DAY OF _____, 20____ BY THE PLANNING AND ZONING COMMISSION OF THE CITY OF PFLUGERVILLE, TEXAS, ON BEHALF OF THE CITY.

BY: _____

THIS PLAT REFLECTS THE APPROVAL GRANTED BY THE PLANNING AND ZONING COMMISSION ON THE DATE INDICATED ABOVE.

BY: _____
EMILY BARRON, PLANNING DIRECTOR

ATTEST:

KAREN THOMPSON, CITY SECRETARY

I, DANA DEBEAUVOIR, CLERK OF THE TRAVIS COUNTY, TEXAS, DO HEREBY CERTIFY THAT THE FOREGOING INSTRUMENT OF WRITING, AND ITS CERTIFICATE OF AUTHENTICATION, WAS FILED FOR RECORD IN MY OFFICE ON THE _____ DAY OF _____, 20____ A.D. AT _____ O'CLOCK ____M AND DULY RECORD ON THE _____ DAY OF _____, 20____ A.D. AT _____ O'CLOCK ____M, IN DOCUMENT NUMBER _____ OF THE OFFICIAL PUBLIC RECORDS OF TRAVIS COUNTY.

WITNESS MY HAND AND SEAL OF OFFICE OF THE COUNTY CLERK, THE _____ DAY OF _____, 20____ A.D.

DANA DEBEAUVOIR, COUNTY CLERK
TRAVIS COUNTY, TEXAS

BY: _____
DEPUTY



AUSTIN | SAN ANTONIO | HOUSTON | FORT WORTH | DALLAS
10801 N MOPAC EXPY, BLDG 3, STE 200 | AUSTIN, TX 78759 | 512.454.8711
TBPE FIRM REGISTRATION #470 | TBPLS FIRM REGISTRATION #10028801

DATE OF PLAT PREPARATION: JANUARY 19, 2021
DATE OF PLAT SUBMITTAL: FEBRUARY 22, 2021

SHEET 2 OF 2

LAKESIDE MEADOWS INDUSTRIAL, PHASE 2
Survey Job No. 50627-02
Date: Feb 19, 2021 7:36:29 AM User: JG:valerie.zurcher
File: H:\Survey\NOVA\50627-02\Plat\Lakeside Industrial Phase 2\PL51224-02.dwg