


N:\WWW\ALL-ON-SITE\2018\05\2018_10\2018_10_05.dwg

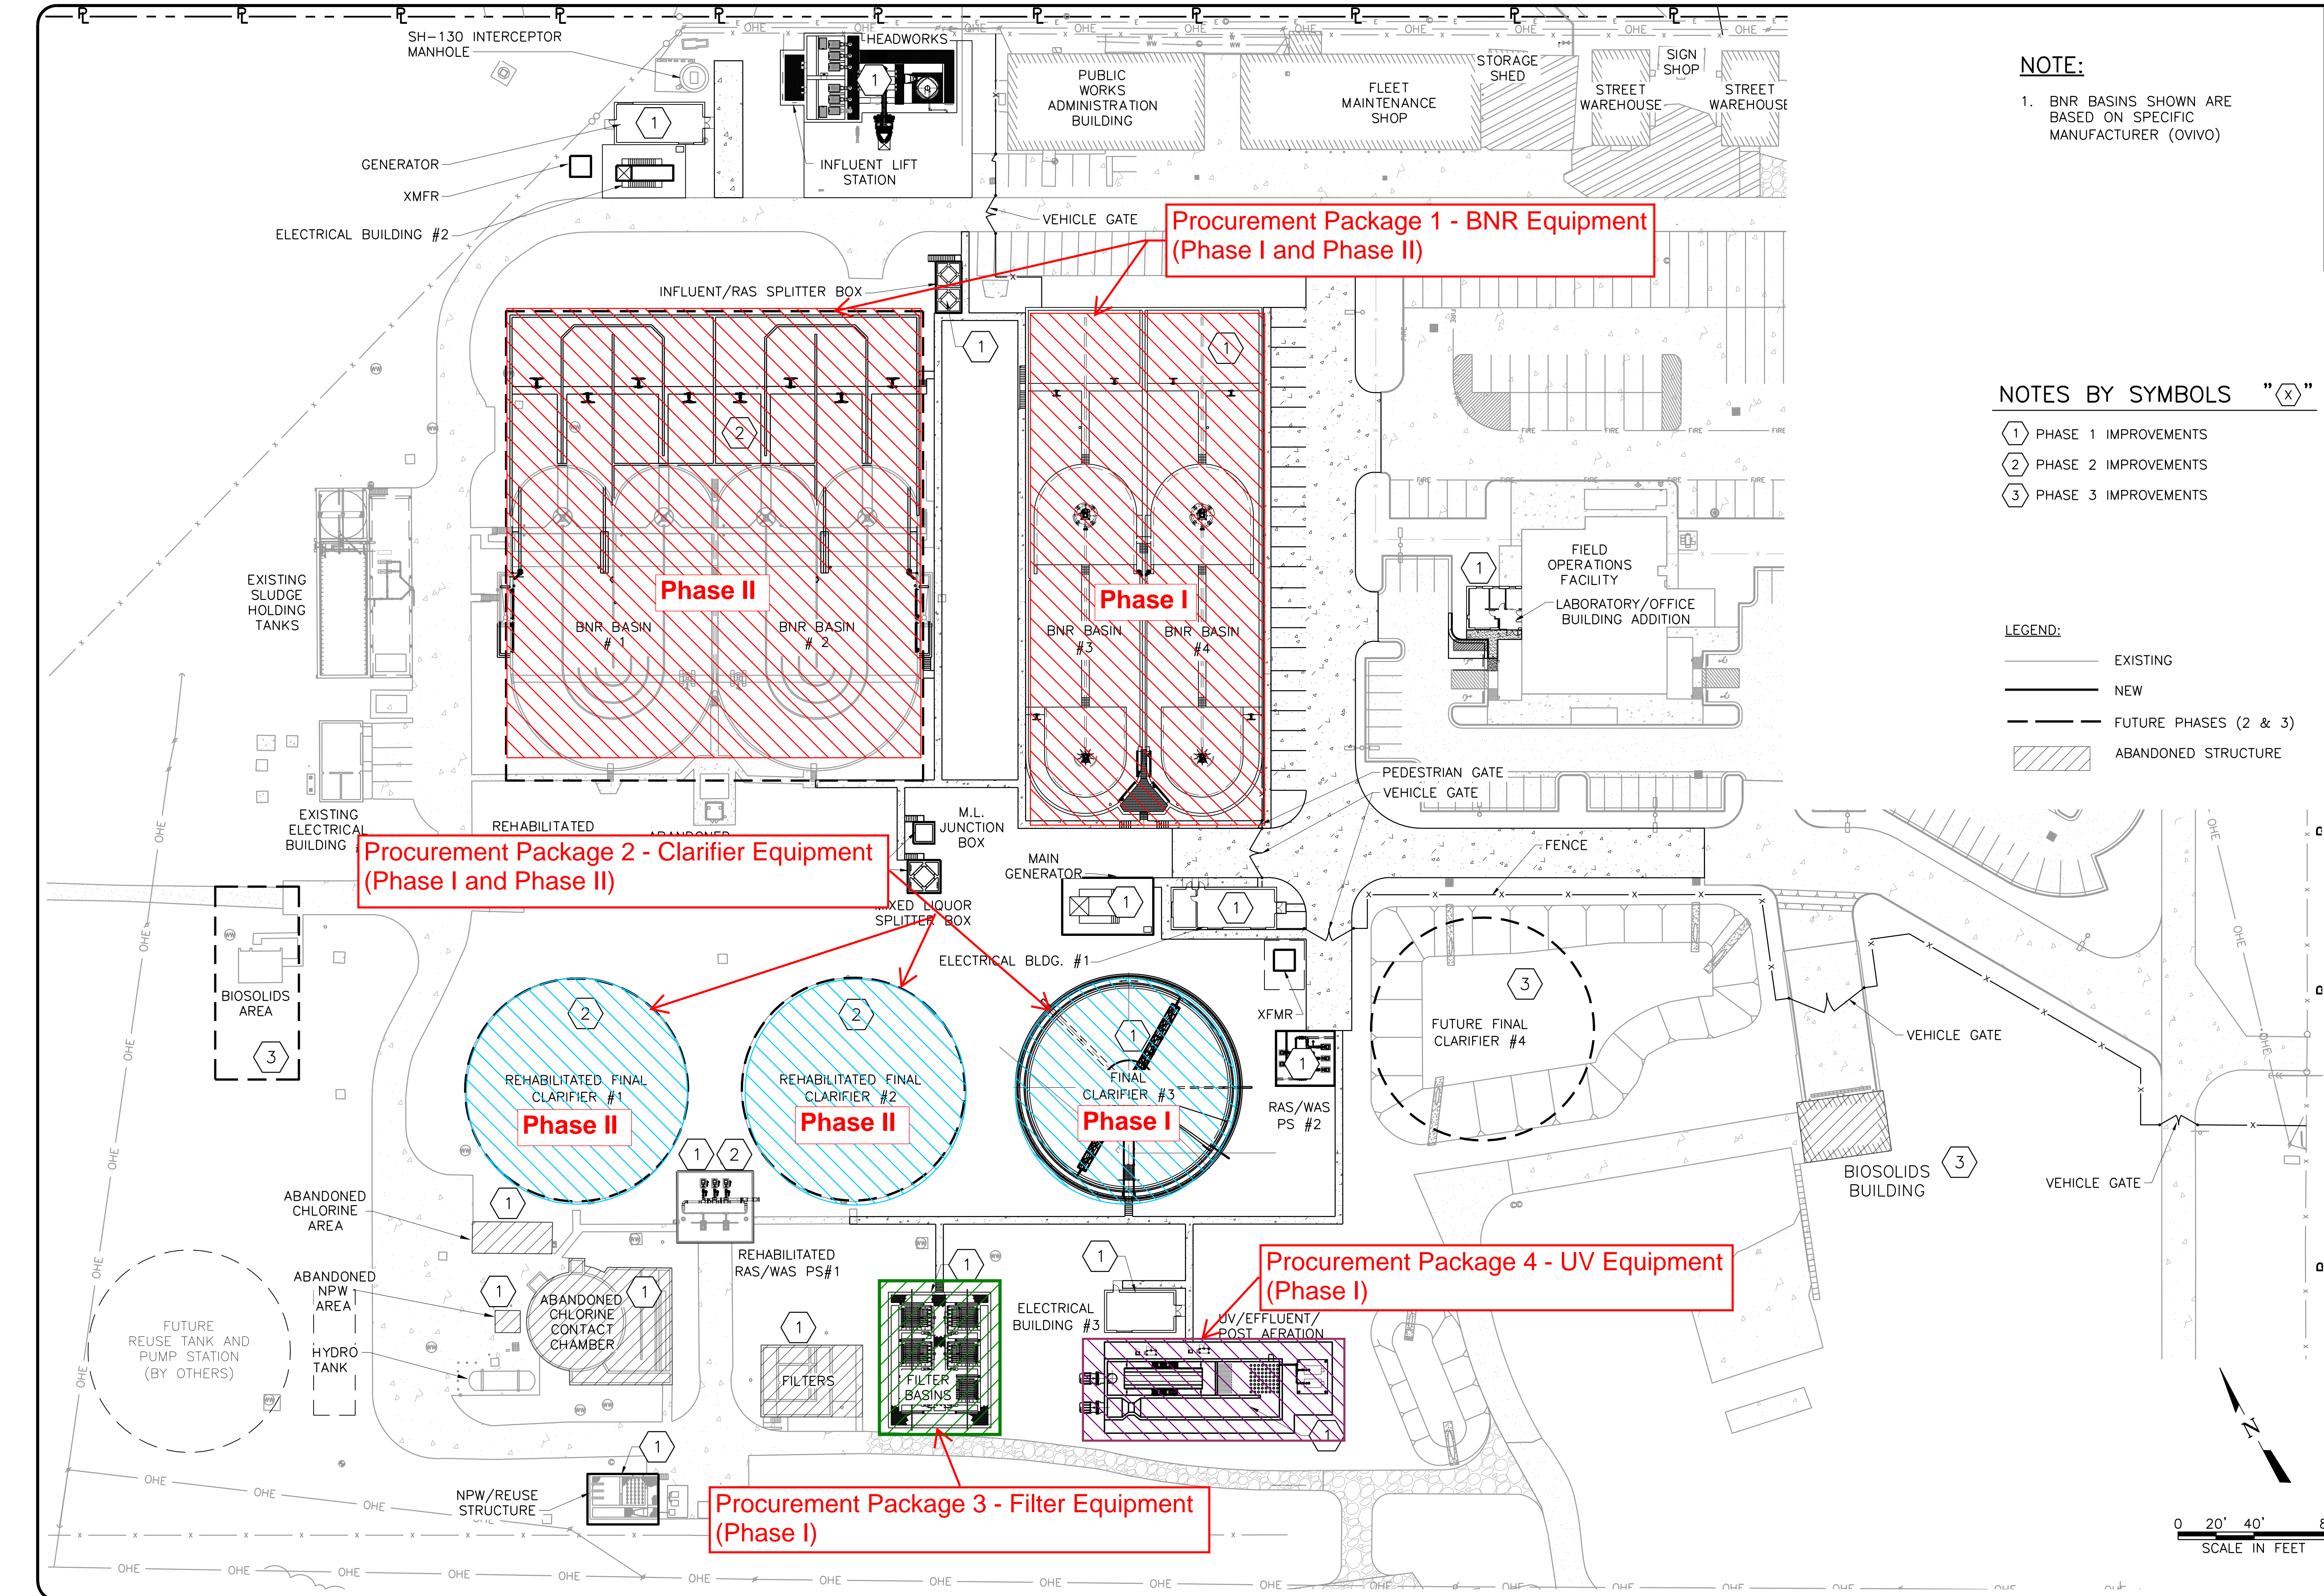

NOTE:
 1. BNR BASINS SHOWN ARE BASED ON SPECIFIC MANUFACTURER (OVIVO)

NOTES BY SYMBOLS "X"

- ① PHASE 1 IMPROVEMENTS
- ② PHASE 2 IMPROVEMENTS
- ③ PHASE 3 IMPROVEMENTS

LEGEND:

- EXISTING
- - - NEW
- · · FUTURE PHASES (2 & 3)
- ▨ ABANDONED STRUCTURE

Freese and Nichols, Inc.
 Texas Registered Engineering Firm F-2144

NOT FOR CONSTRUCTION
 THIS DOCUMENT IS RELEASED FOR THE PURPOSE OF INTERIM REVIEW UNDER THE TEXAS PROFESSIONAL ENGINEERING ACT, TEXAS RULES OF PROFESSIONAL CONDUCT, TEXAS RULES OF PROFESSIONAL CONDUCT, IT IS NOT TO BE USED FOR CONSTRUCTION, BIDDING OR PERMIT PURPOSES.

FREES & NICHOLS
 10431 Morado Circle, Suite 300
 Austin, Texas 78759
 Phone - (512) 617-3100
 Fax - (512) 617-3101

CITY OF PFLUGERVILLE
CENTRAL WTP EXPANSION
PHASE I IMPROVEMENTS
 CIVIL
FUTURE AREA PLAN

NO.	ISSUE	DATE	BY	FILE NAME
				WW-ALL-OA-SITE-02.dwg
NO.	DATE	DESIGNED	DRAWN	CHECKED
		CCG	MCA	ED/CG
VERIFY SCALE: Bar is one inch on original drawing, if not one inch on this sheet, adjust scale.				
C-2				