


MAP 1 OF 1

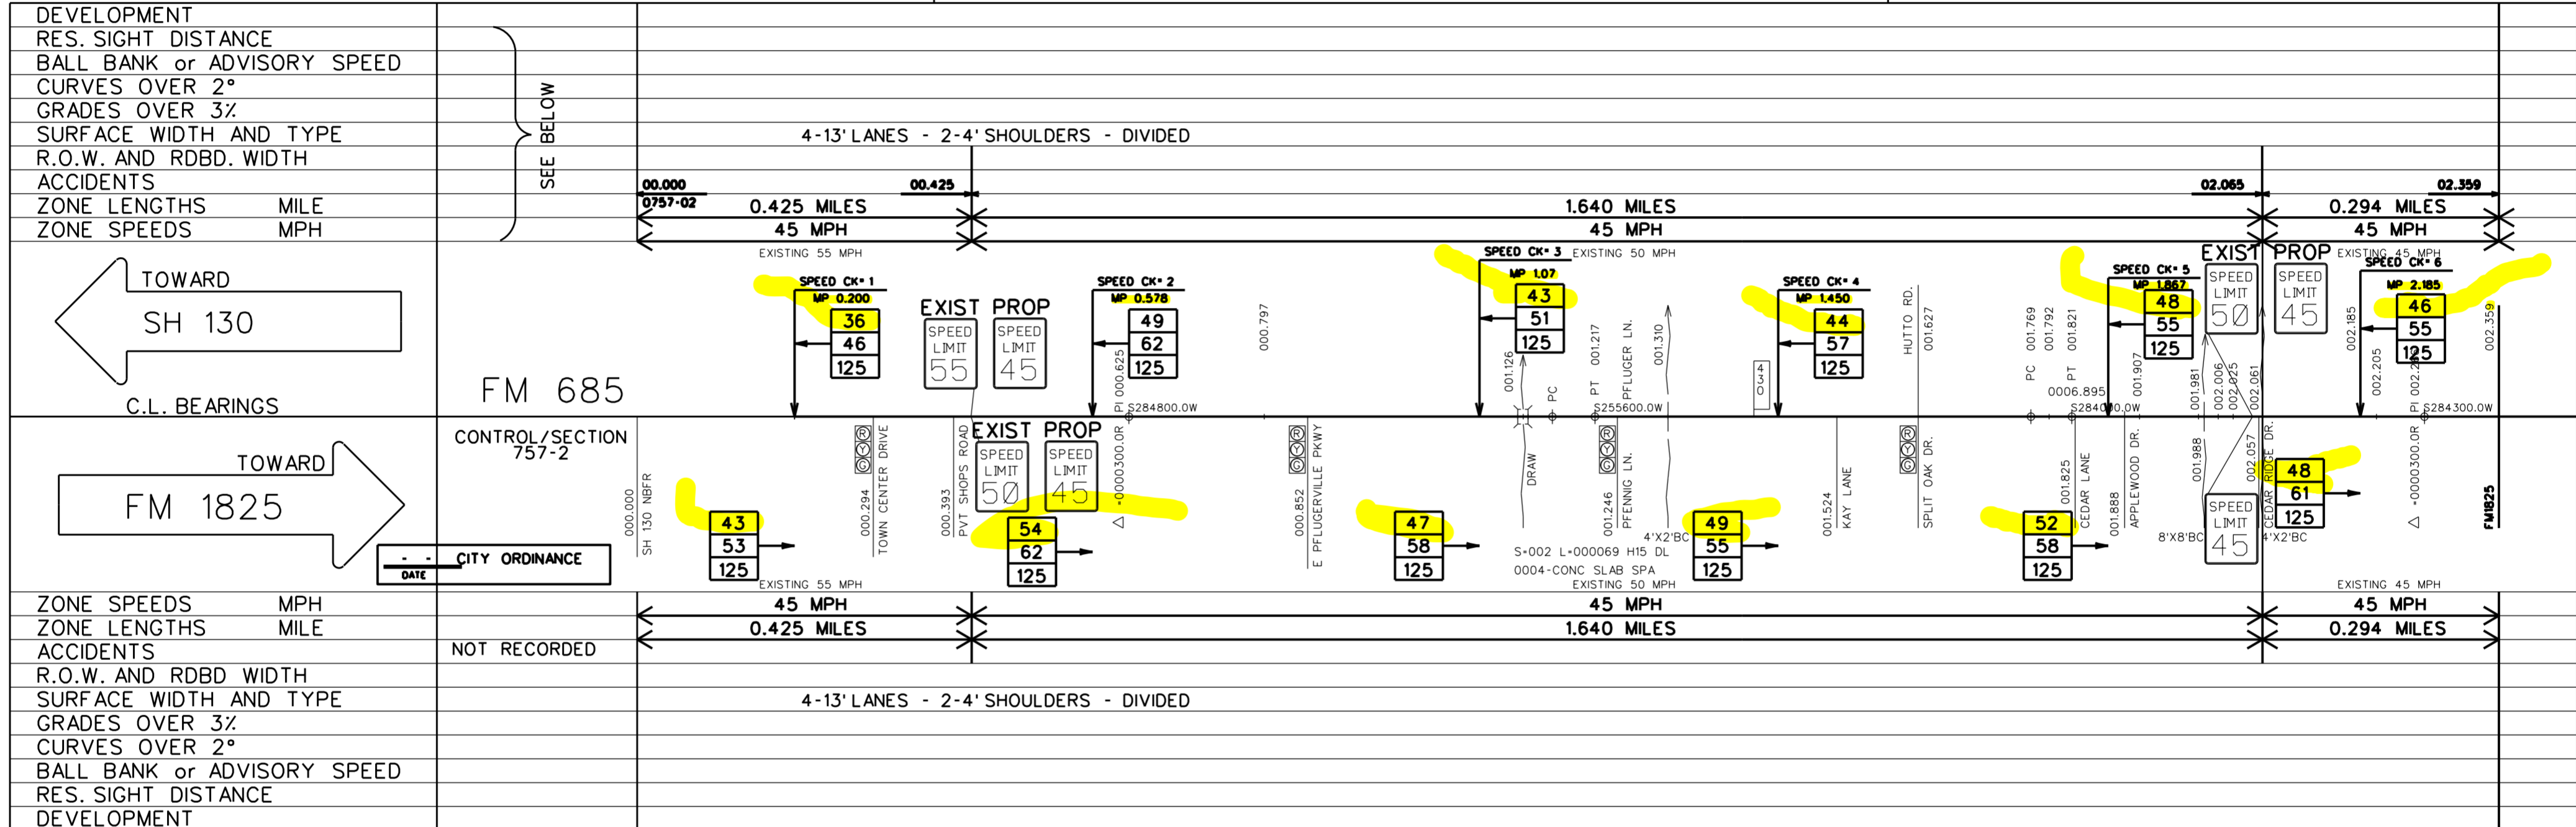

DIST. AUSTIN		COUNTY TRAVIS		MINUTE NO. 108977	DATE 07/25/02		
HIGHWAY FM 685		CITY PFLUGERVILLE, INC.		REPLACES	DATE / /		
DATE OF SURVEY 02/14/24		SCALE 1" = 800'		REPLACED BY	DATE / /		
				CANCELED BY	DATE / /		
LIMITS OF ZONE							
SECTION ONE				SECTION TWO			
BEGINS	STA. OR M.P.	CONT. & SECT.	PROJECT	BEGINS	STA. OR M.P.	CONT. & SECT.	PROJECT
	0.00	757-2					
ENDS	STA. OR M.P.	CONT. & SECT.	PROJECT	ENDS	STA. OR M.P.	CONT. & SECT.	PROJECT
	2.359	757-2					

- 42 85 PERCENTILE SPEED
- 62 TOP SPEED MEASURED
- 125 NUMBER OF CARS CHECKED
- FATAL ACCIDENT
- ◐ PERSONAL INJURY ACCIDENT
- PROPERTY DAMAGE ACCIDENT
- INDICATES SECTION ZONED BY COMMISSION MINUTE

SPEED ZONE