

Park at Blackhawk V									
Detailed Conditions									
NO.	DATE	DESCRIPTION	BY

RANDALL
JONES &
ASSOCIATES
ENGINEERS
INC.
#8784

1919 E BRAKER LANE
AUSTIN, TEXAS 78753
(512) 836-4783

PROJECT:
The Park at Blackhawk V

SHEET:
Preliminary Plan (1 of 3)
Storm Drainage Plan (1 of 3)



DATE:	JULY 2014
DRAWN:	RJD
CHECKED:	JMG
FILE:	970
SCALE:	1"=200'
SHEET	02

NOTE:
SEE SHEETS 3 & 4 FOR
100 SCALE DRAWINGS
SHOWING GREATER
DETAIL OF DRAINAGE
PLAN.

NO.	DATE	DESCRIPTION	BY


RANDALL JONES & ASSOCIATES ENGINEERING INC.
#9784
1212 E. BRAKER LANE
AUSTIN, TEXAS 78753
(512) 836-4793

PROJECT: The Park at Blackhawk
SHEET: Preliminary Plan
Overall Water Distribution Plan (1 of 2)



DATE: July 2014
DRAWN: RLD
CHECKED: JKC
FILE: 970
SCALE: 1"=100'

SHEET 5A

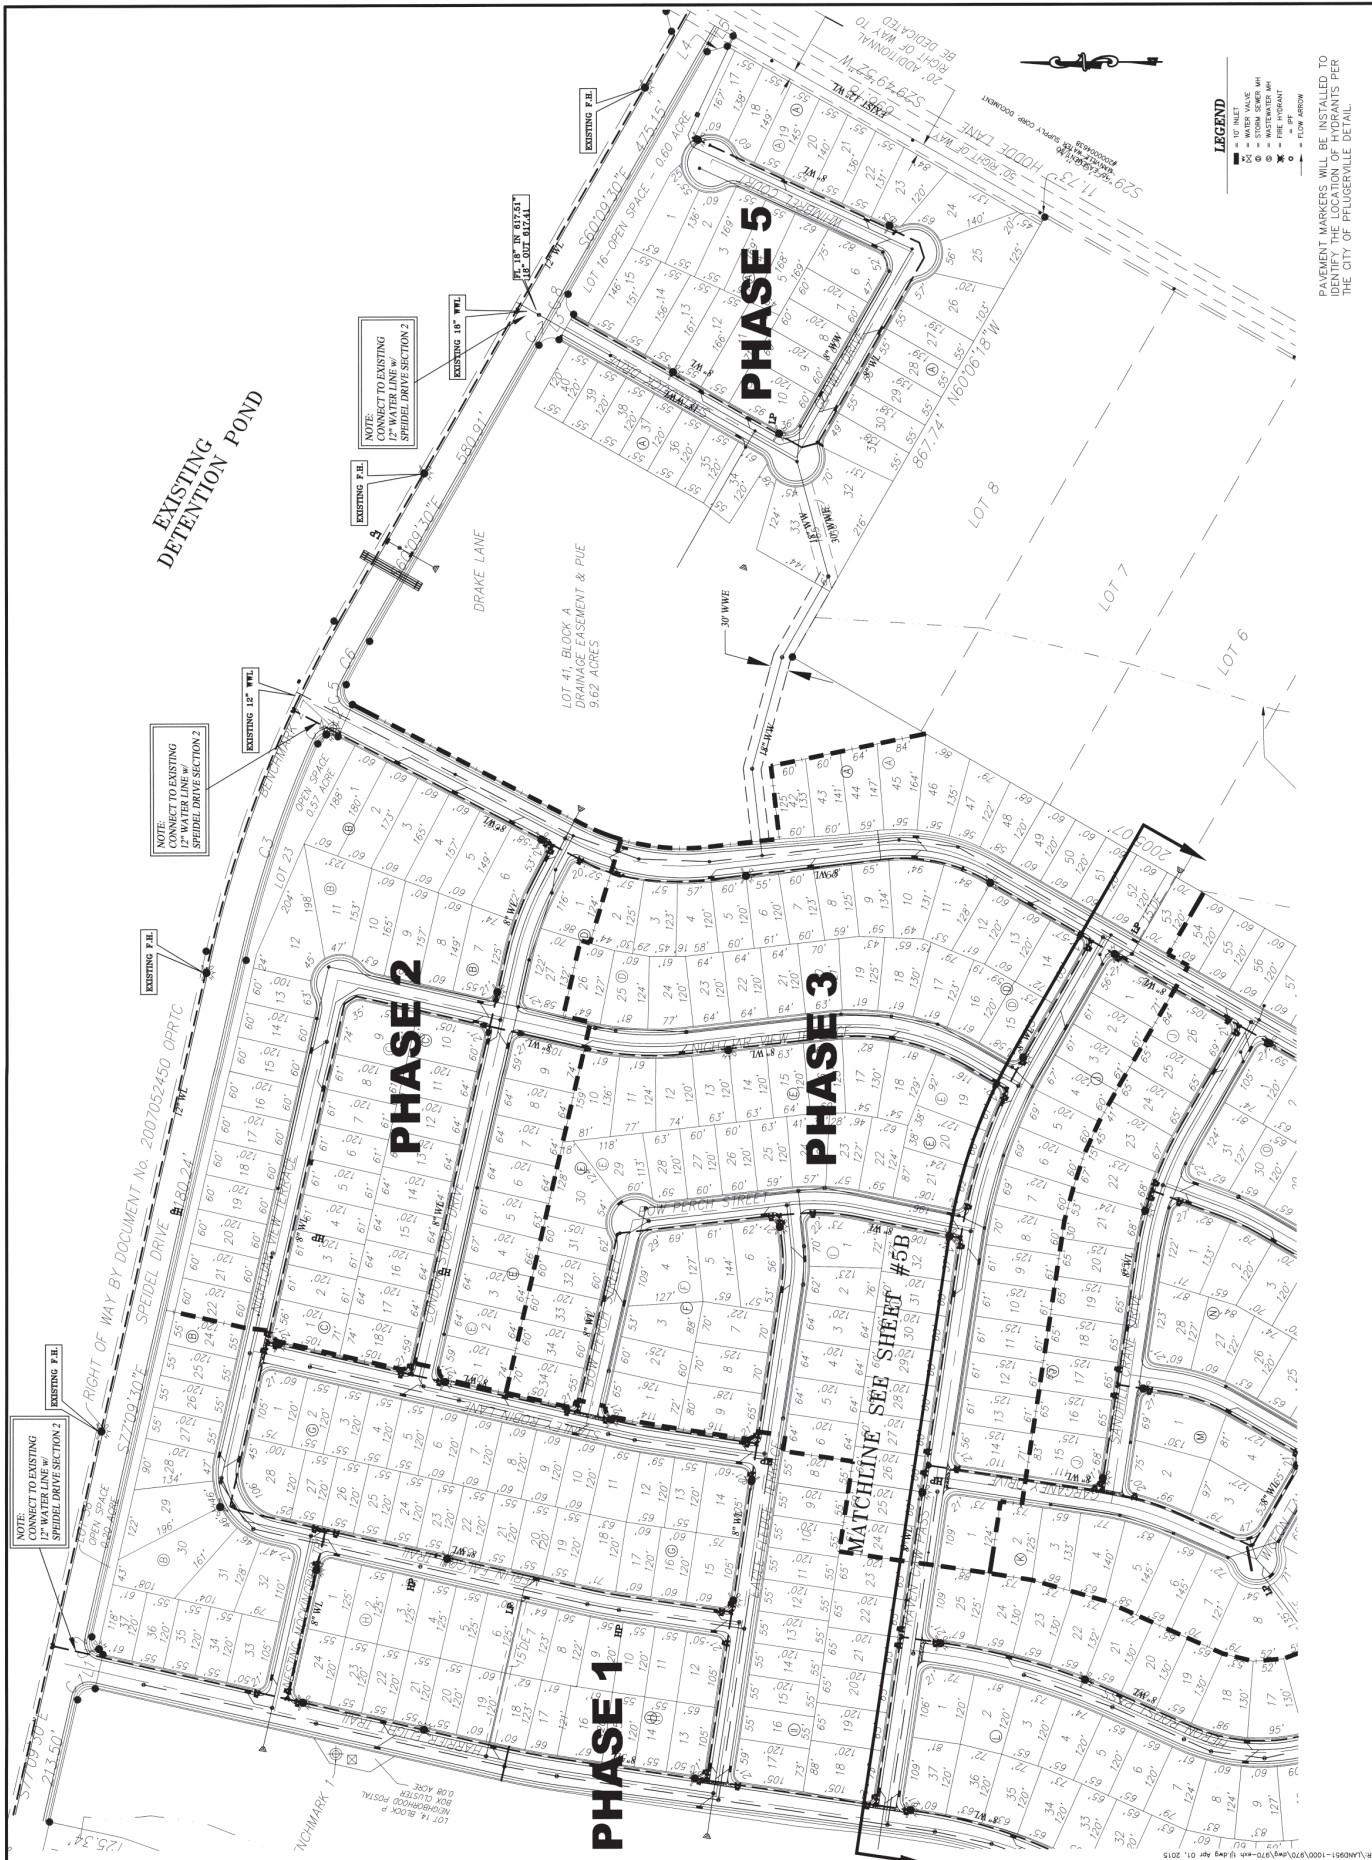




