


EXISTING BUILDING

EXISTING BUILDING

EXISTING BUILDING

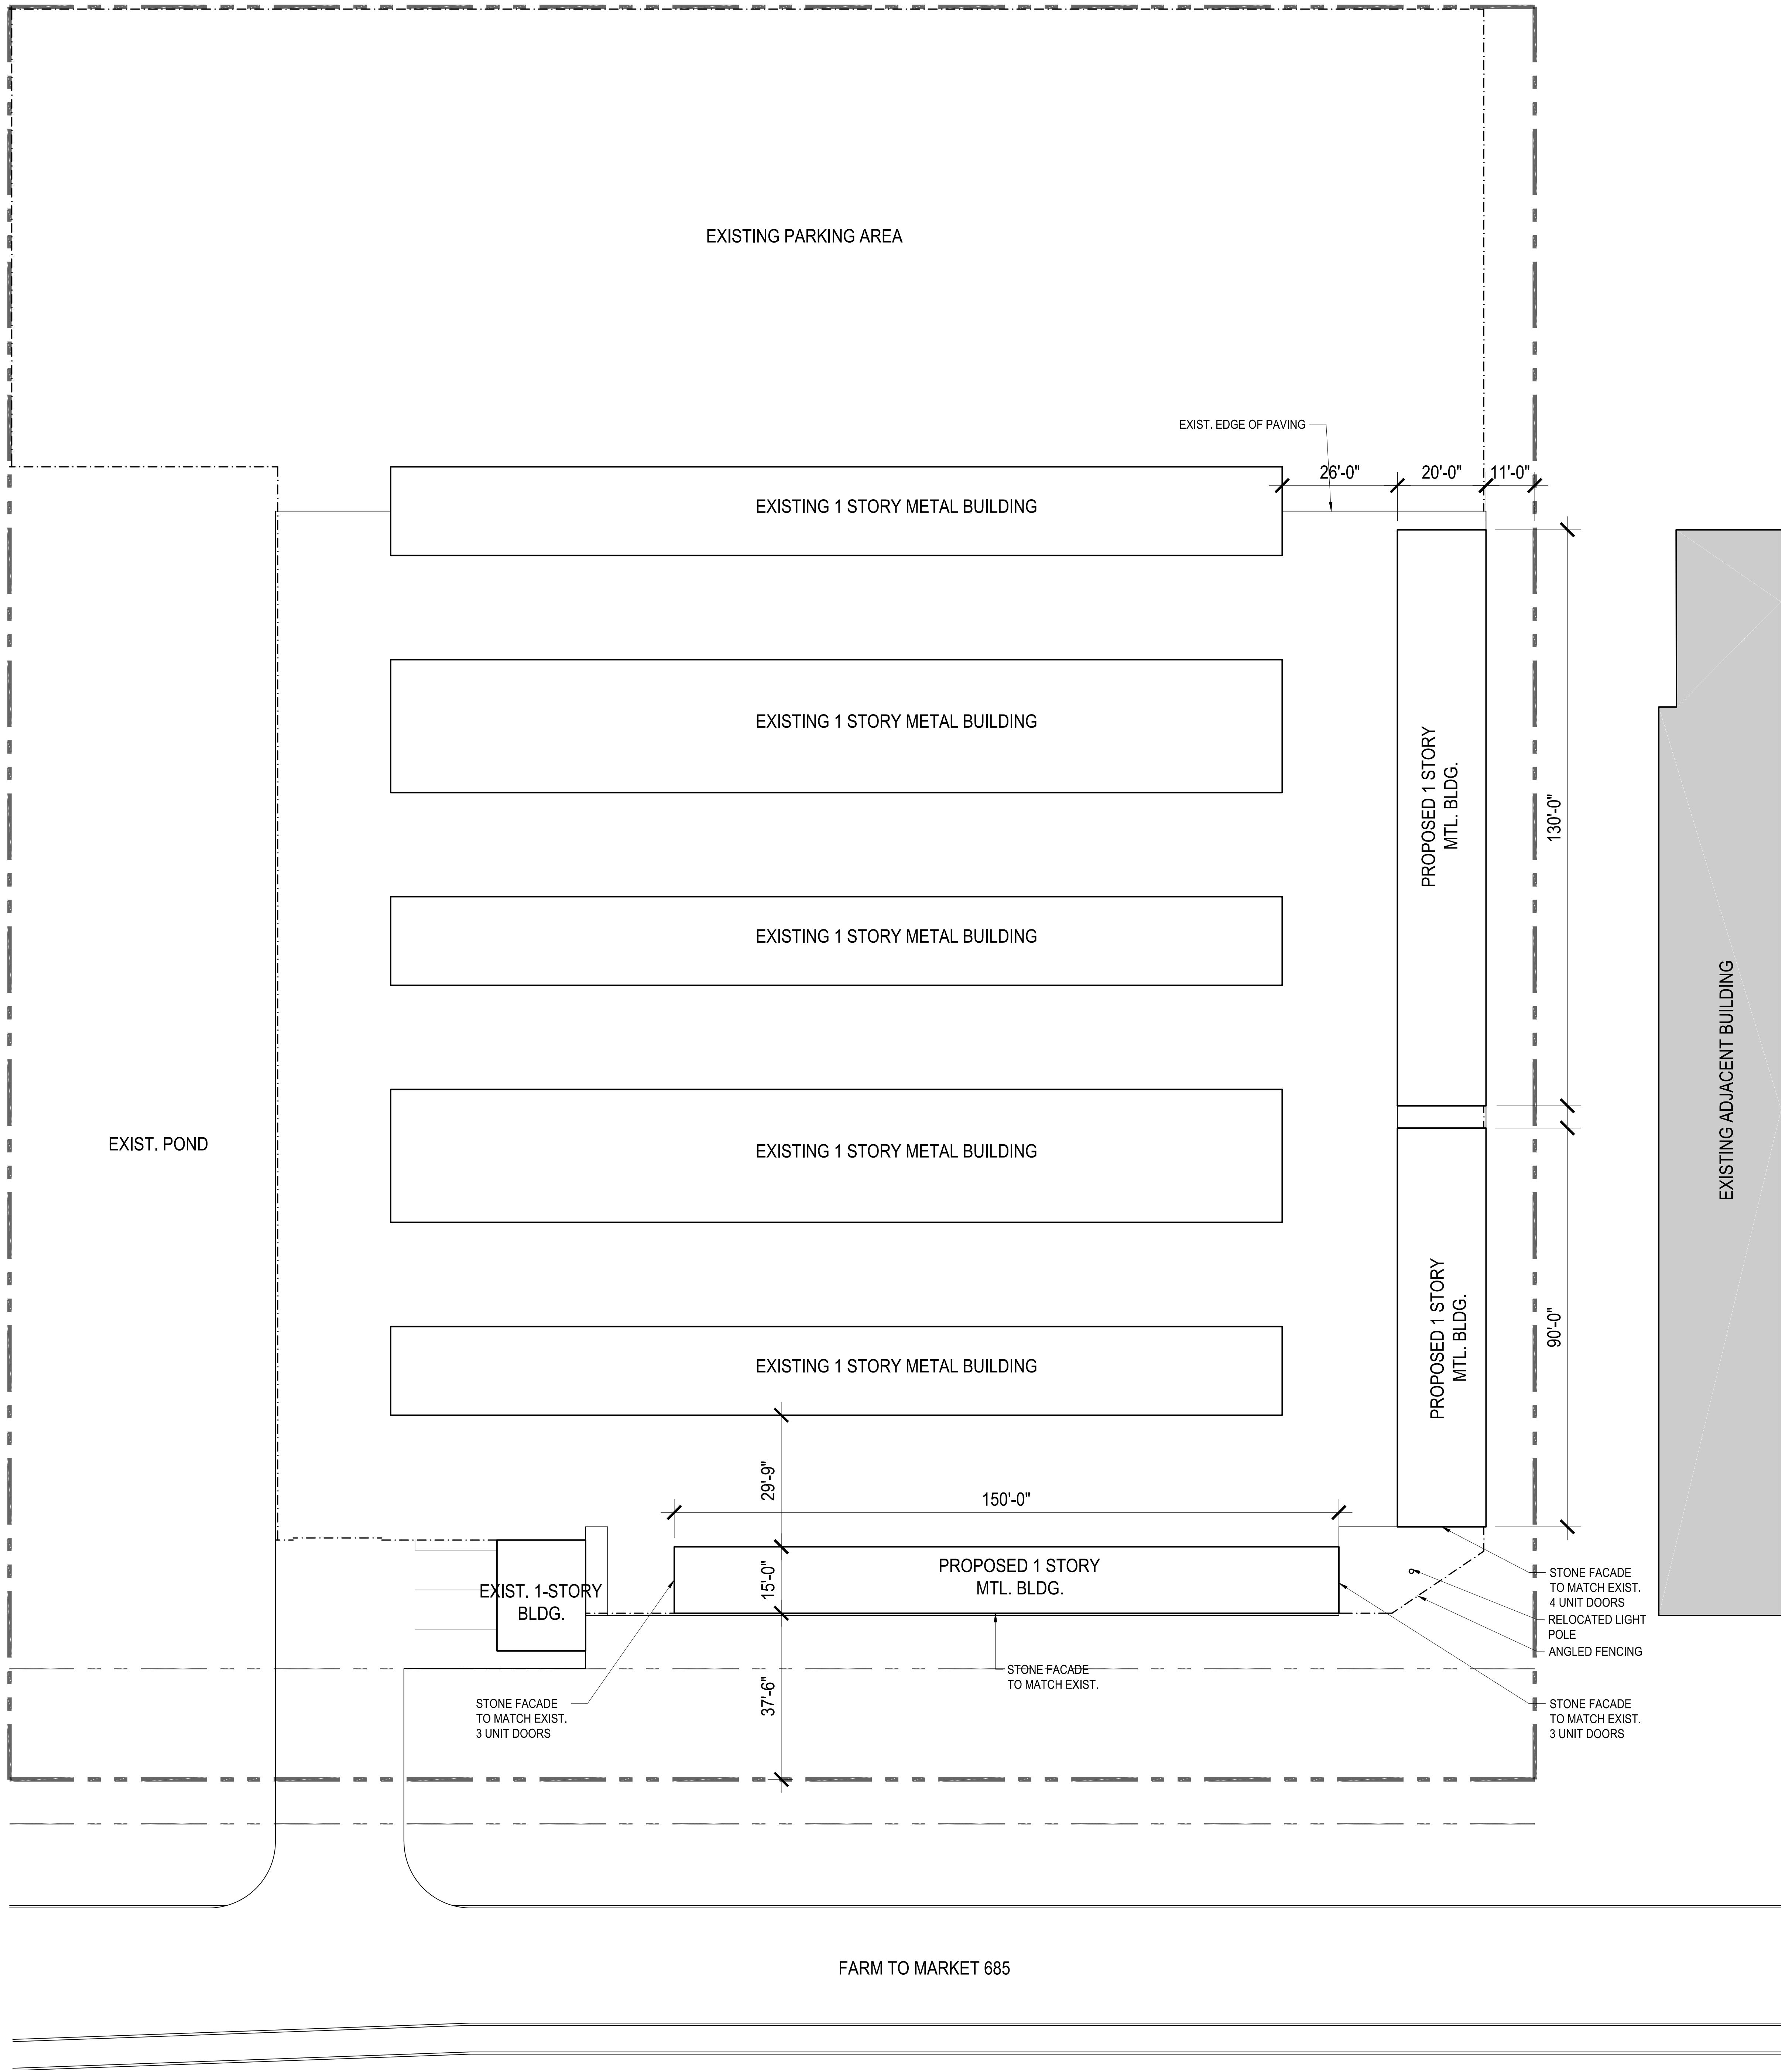


1/16" = 1'-0"



PROPOSED PERSPECTIVE


3

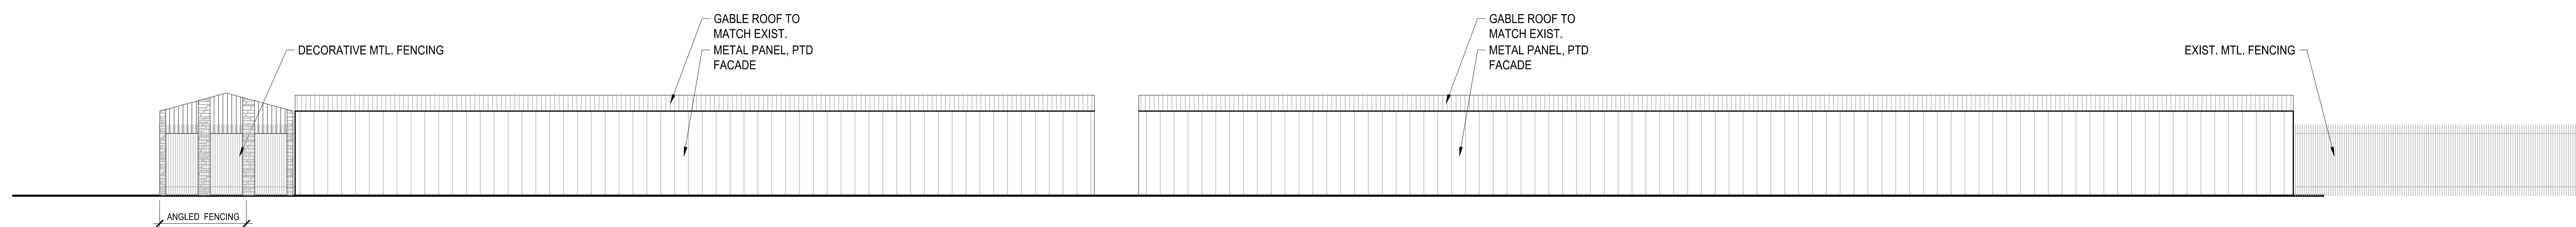

BUILDING ELEVATION - NORTH OF PROPERTY

1/8"=1'-0"

2

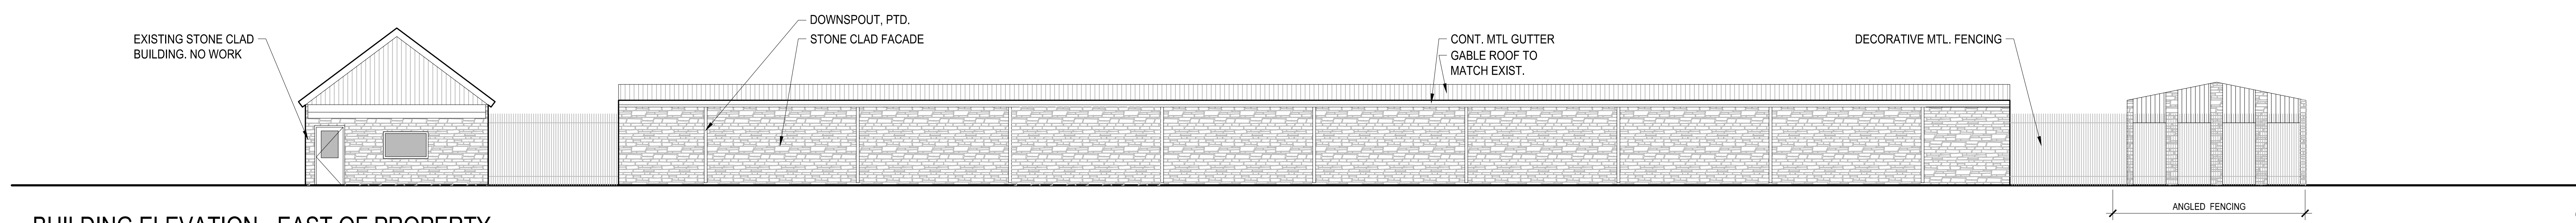

BUILDING ELEVATION - EAST OF PROPERTY

1/8"=1'-0"

1