



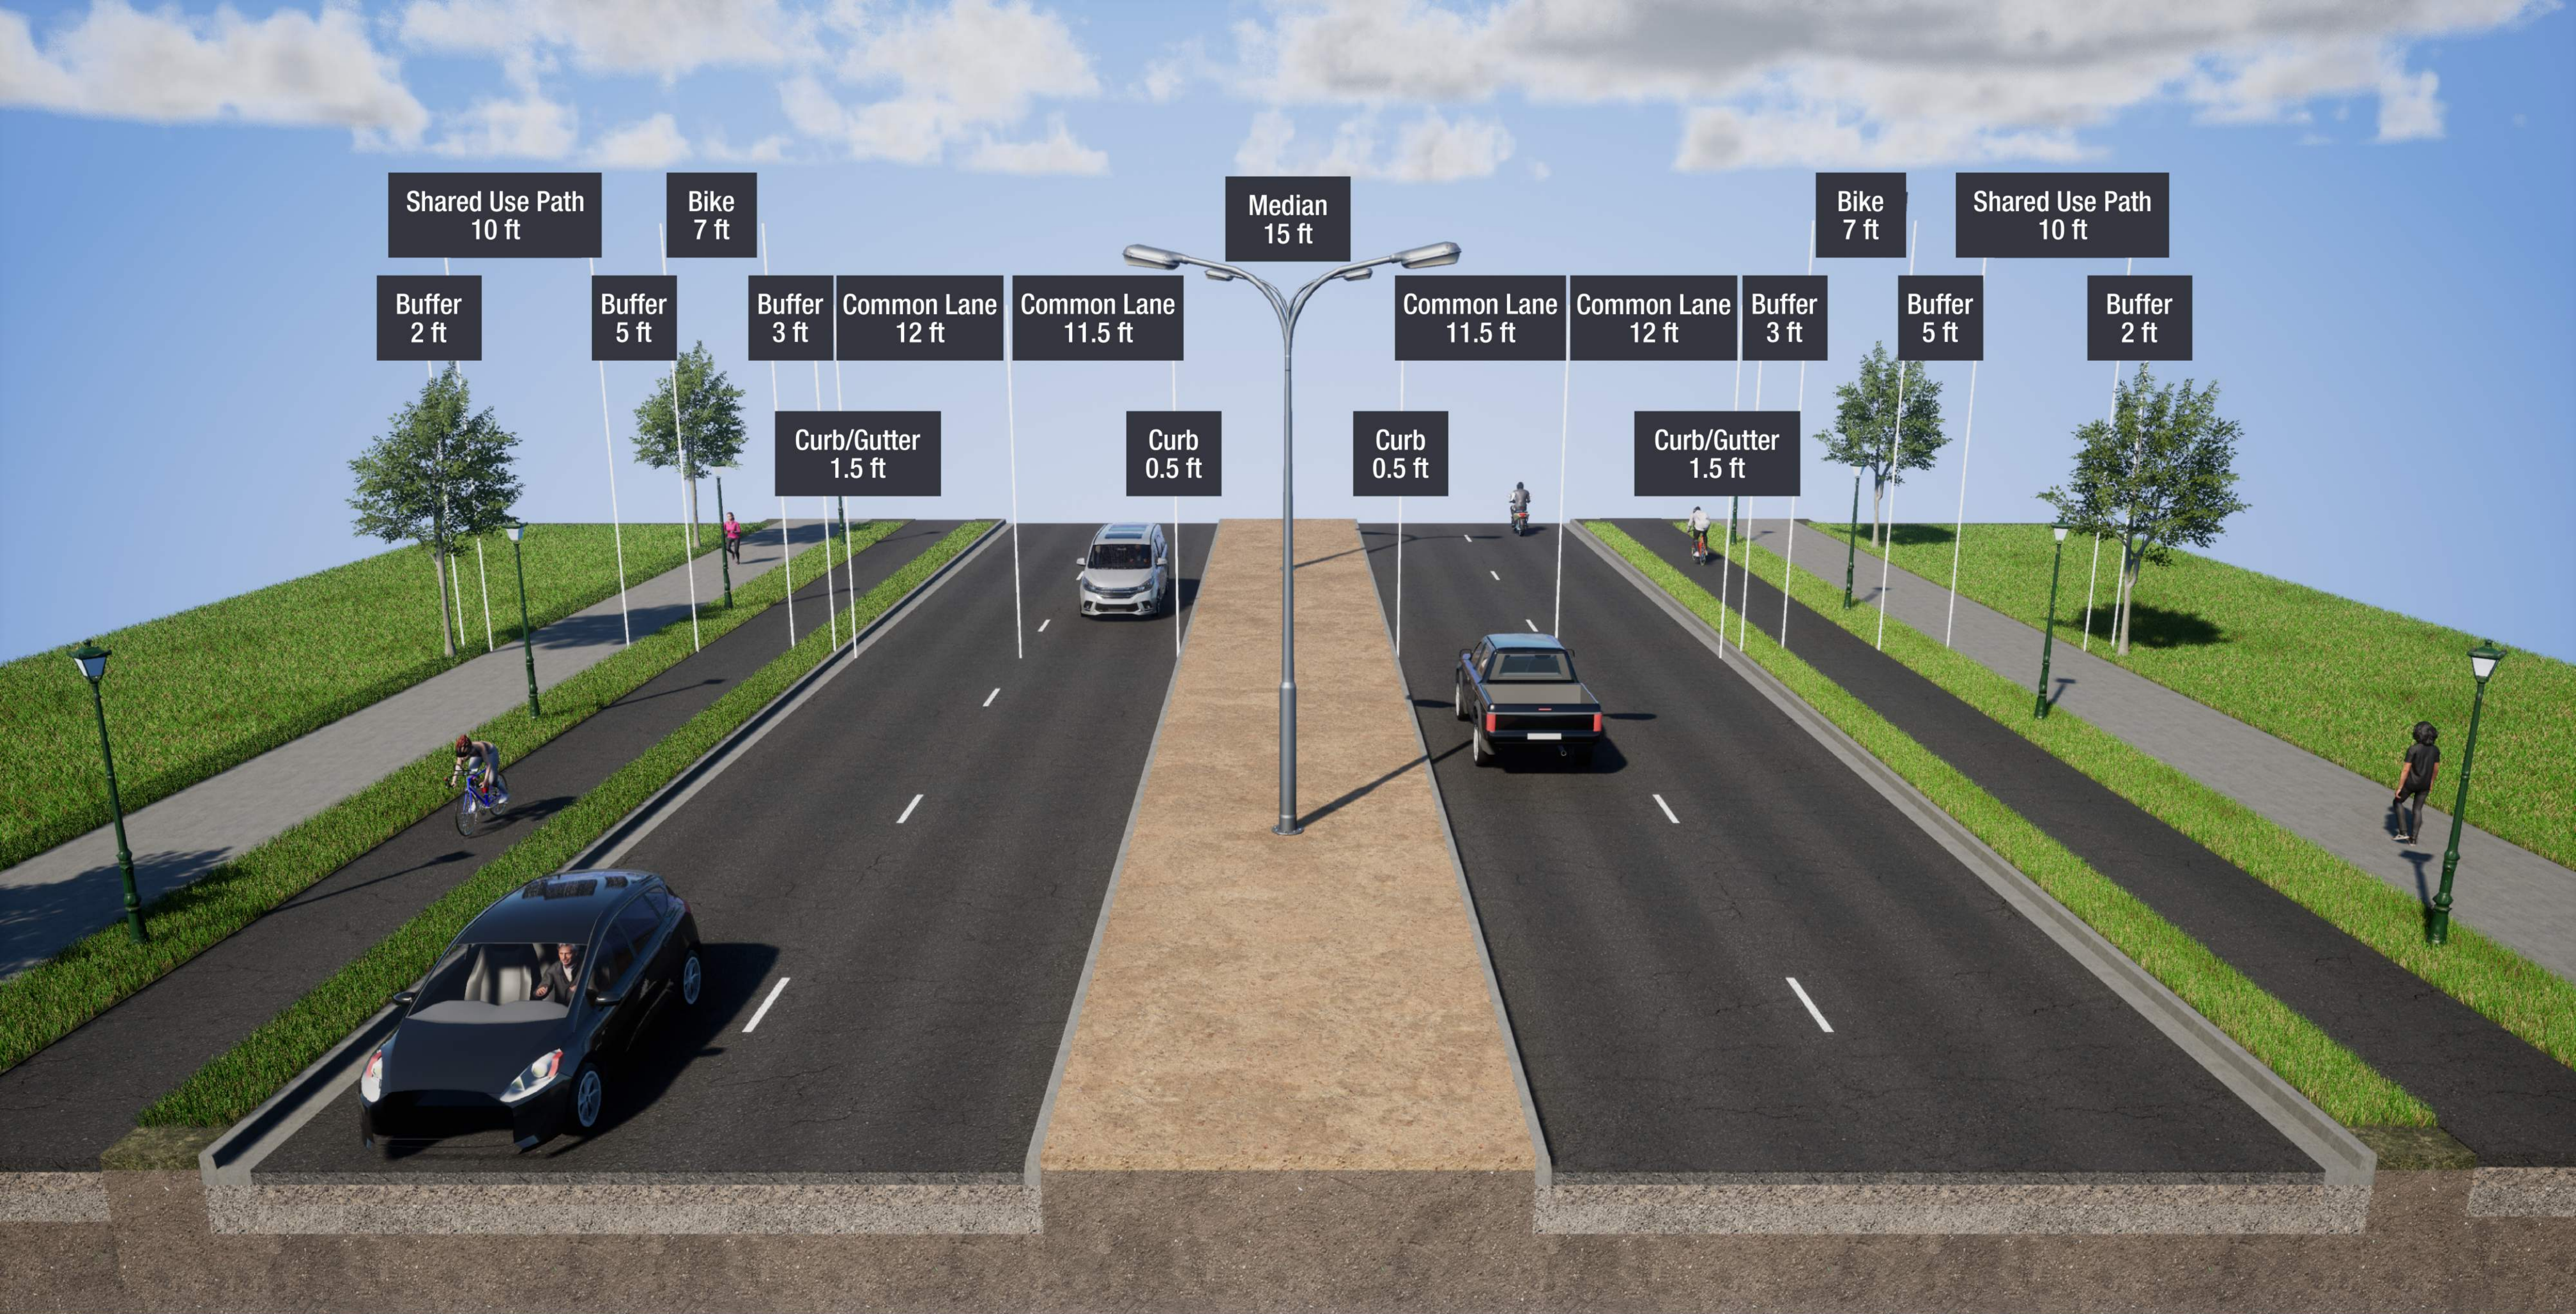

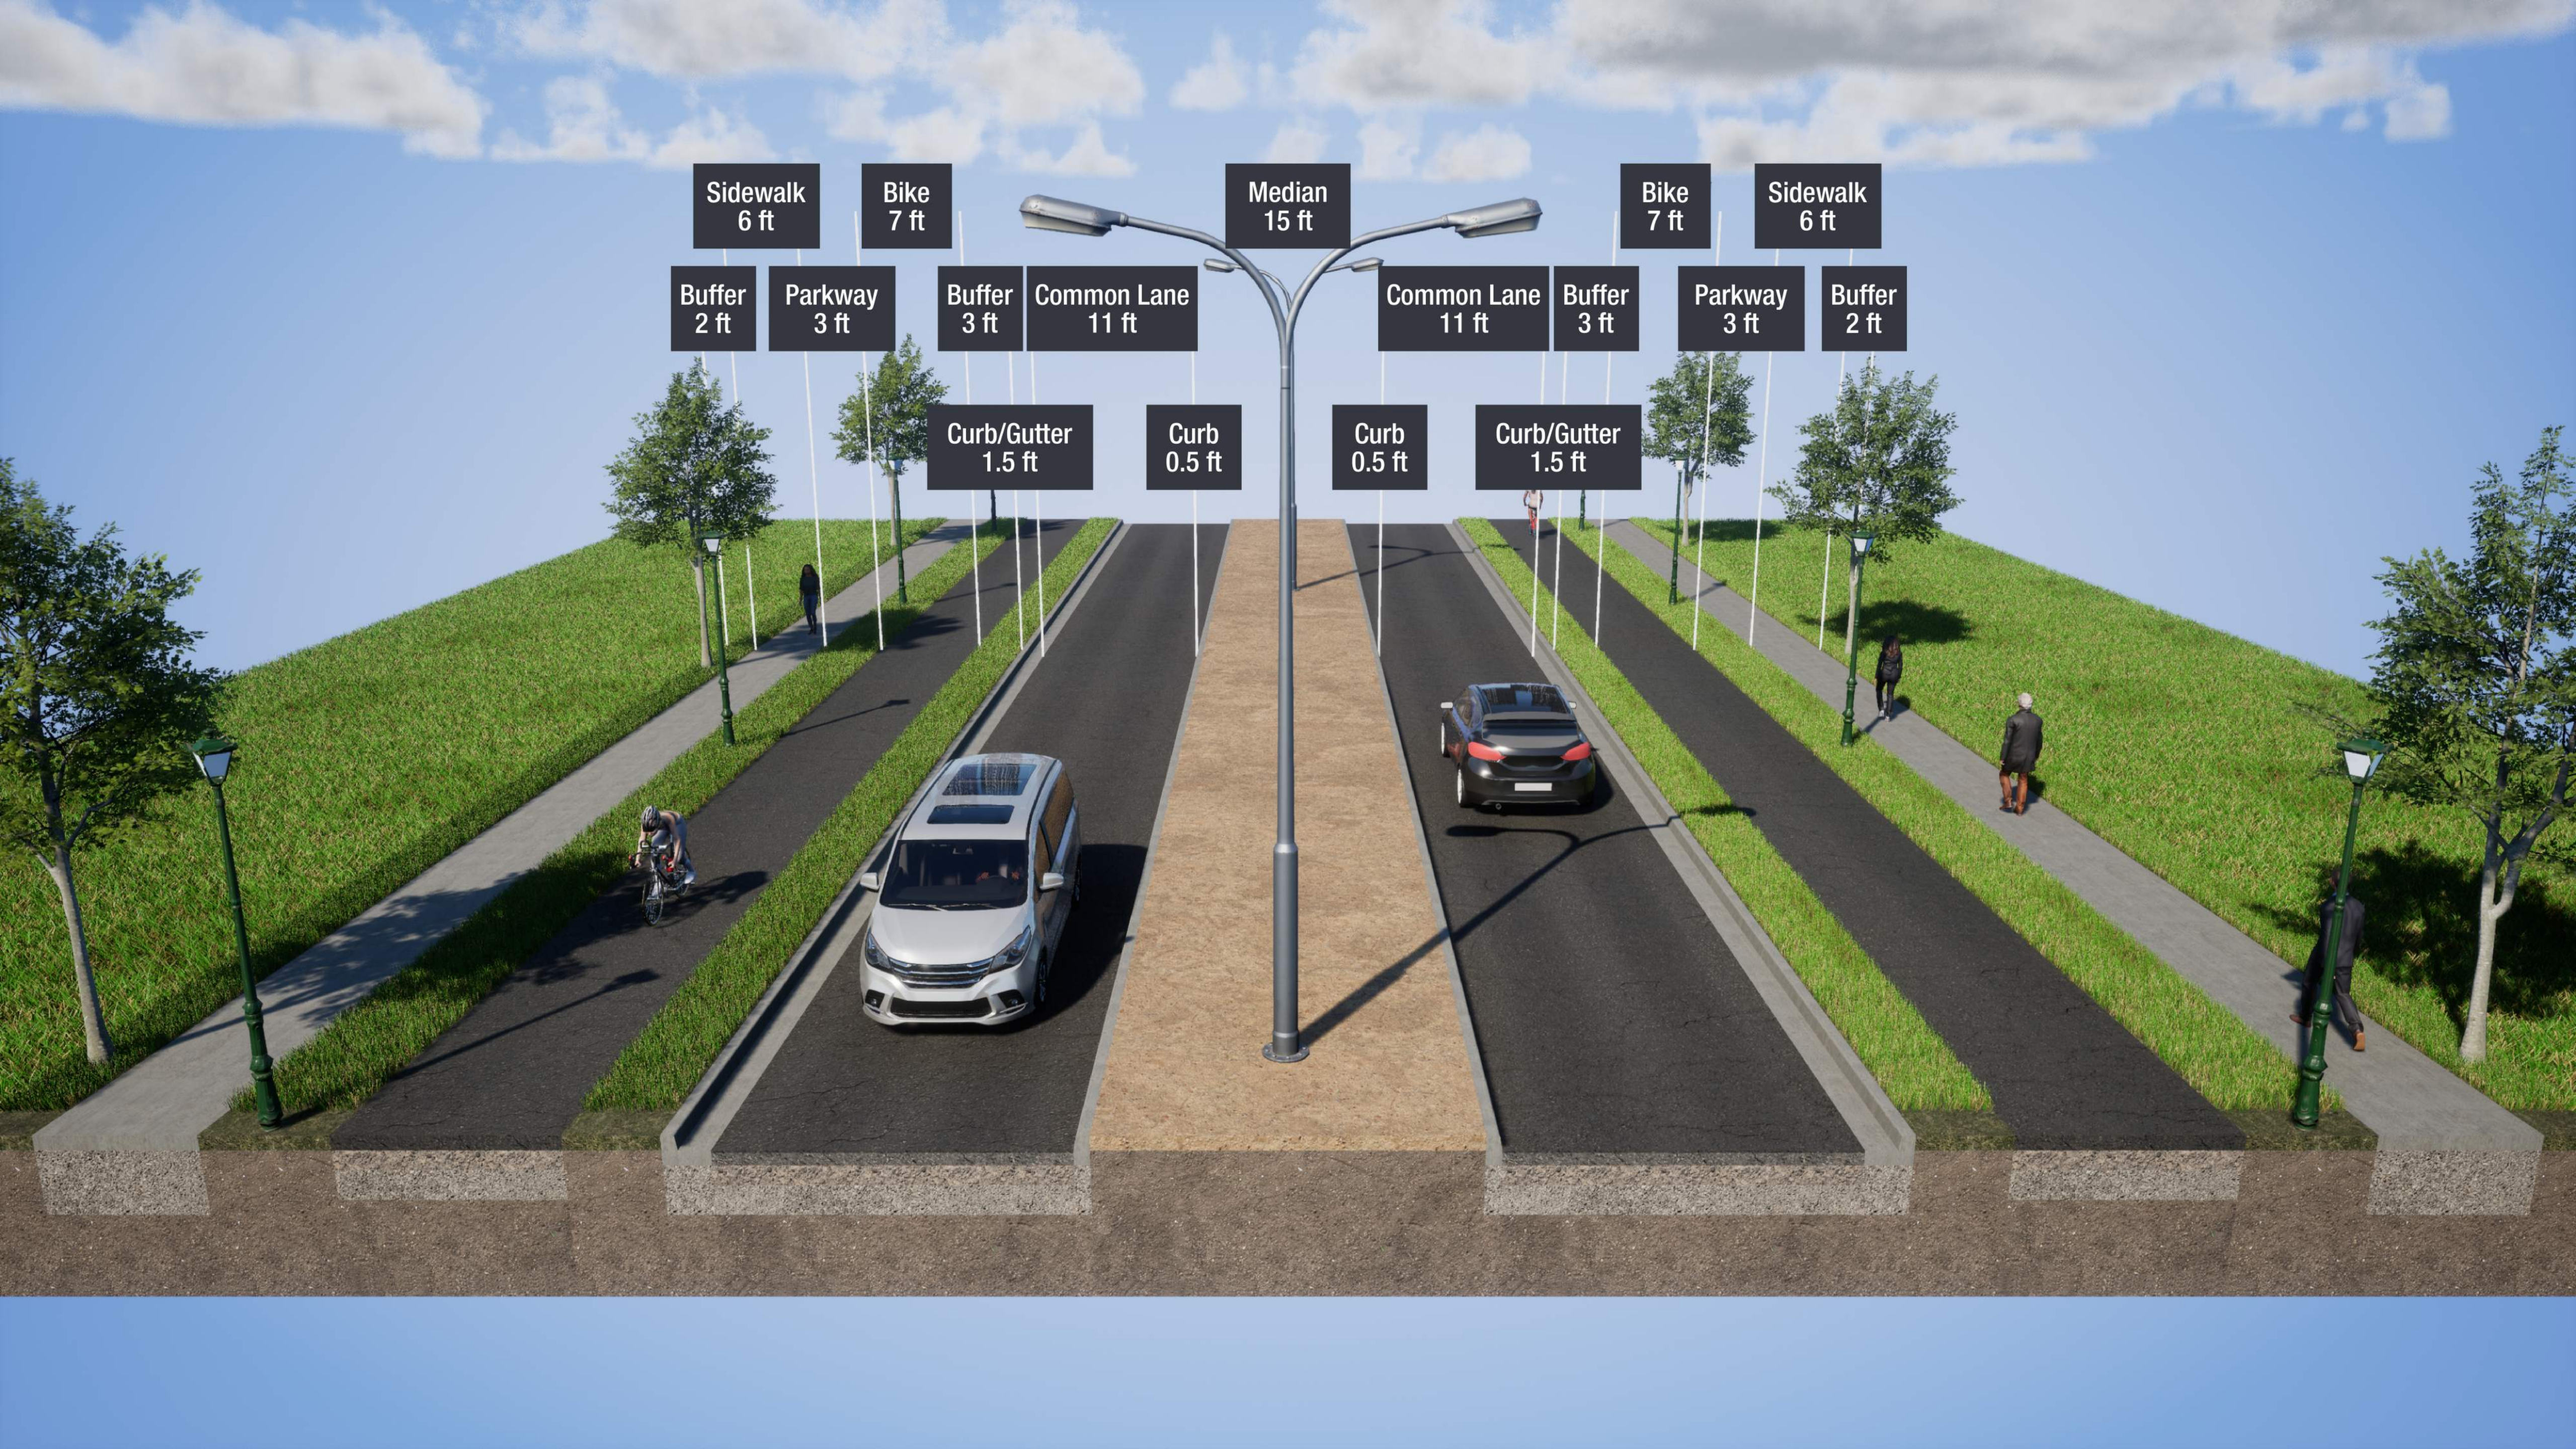

Sidewalk
6 ft

Bike
7 ft

Median
15 ft

Bike
7 ft

Sidewalk
6 ft

Buffer
2 ft

Parkway
3 ft

Buffer
3 ft

Common Lane
11 ft

Common Lane
11 ft

Buffer
3 ft

Parkway
3 ft


Buffer
2 ft

Curb/Gutter
1.5 ft

Curb
0.5 ft

Curb
0.5 ft

Curb/Gutter
1.5 ft

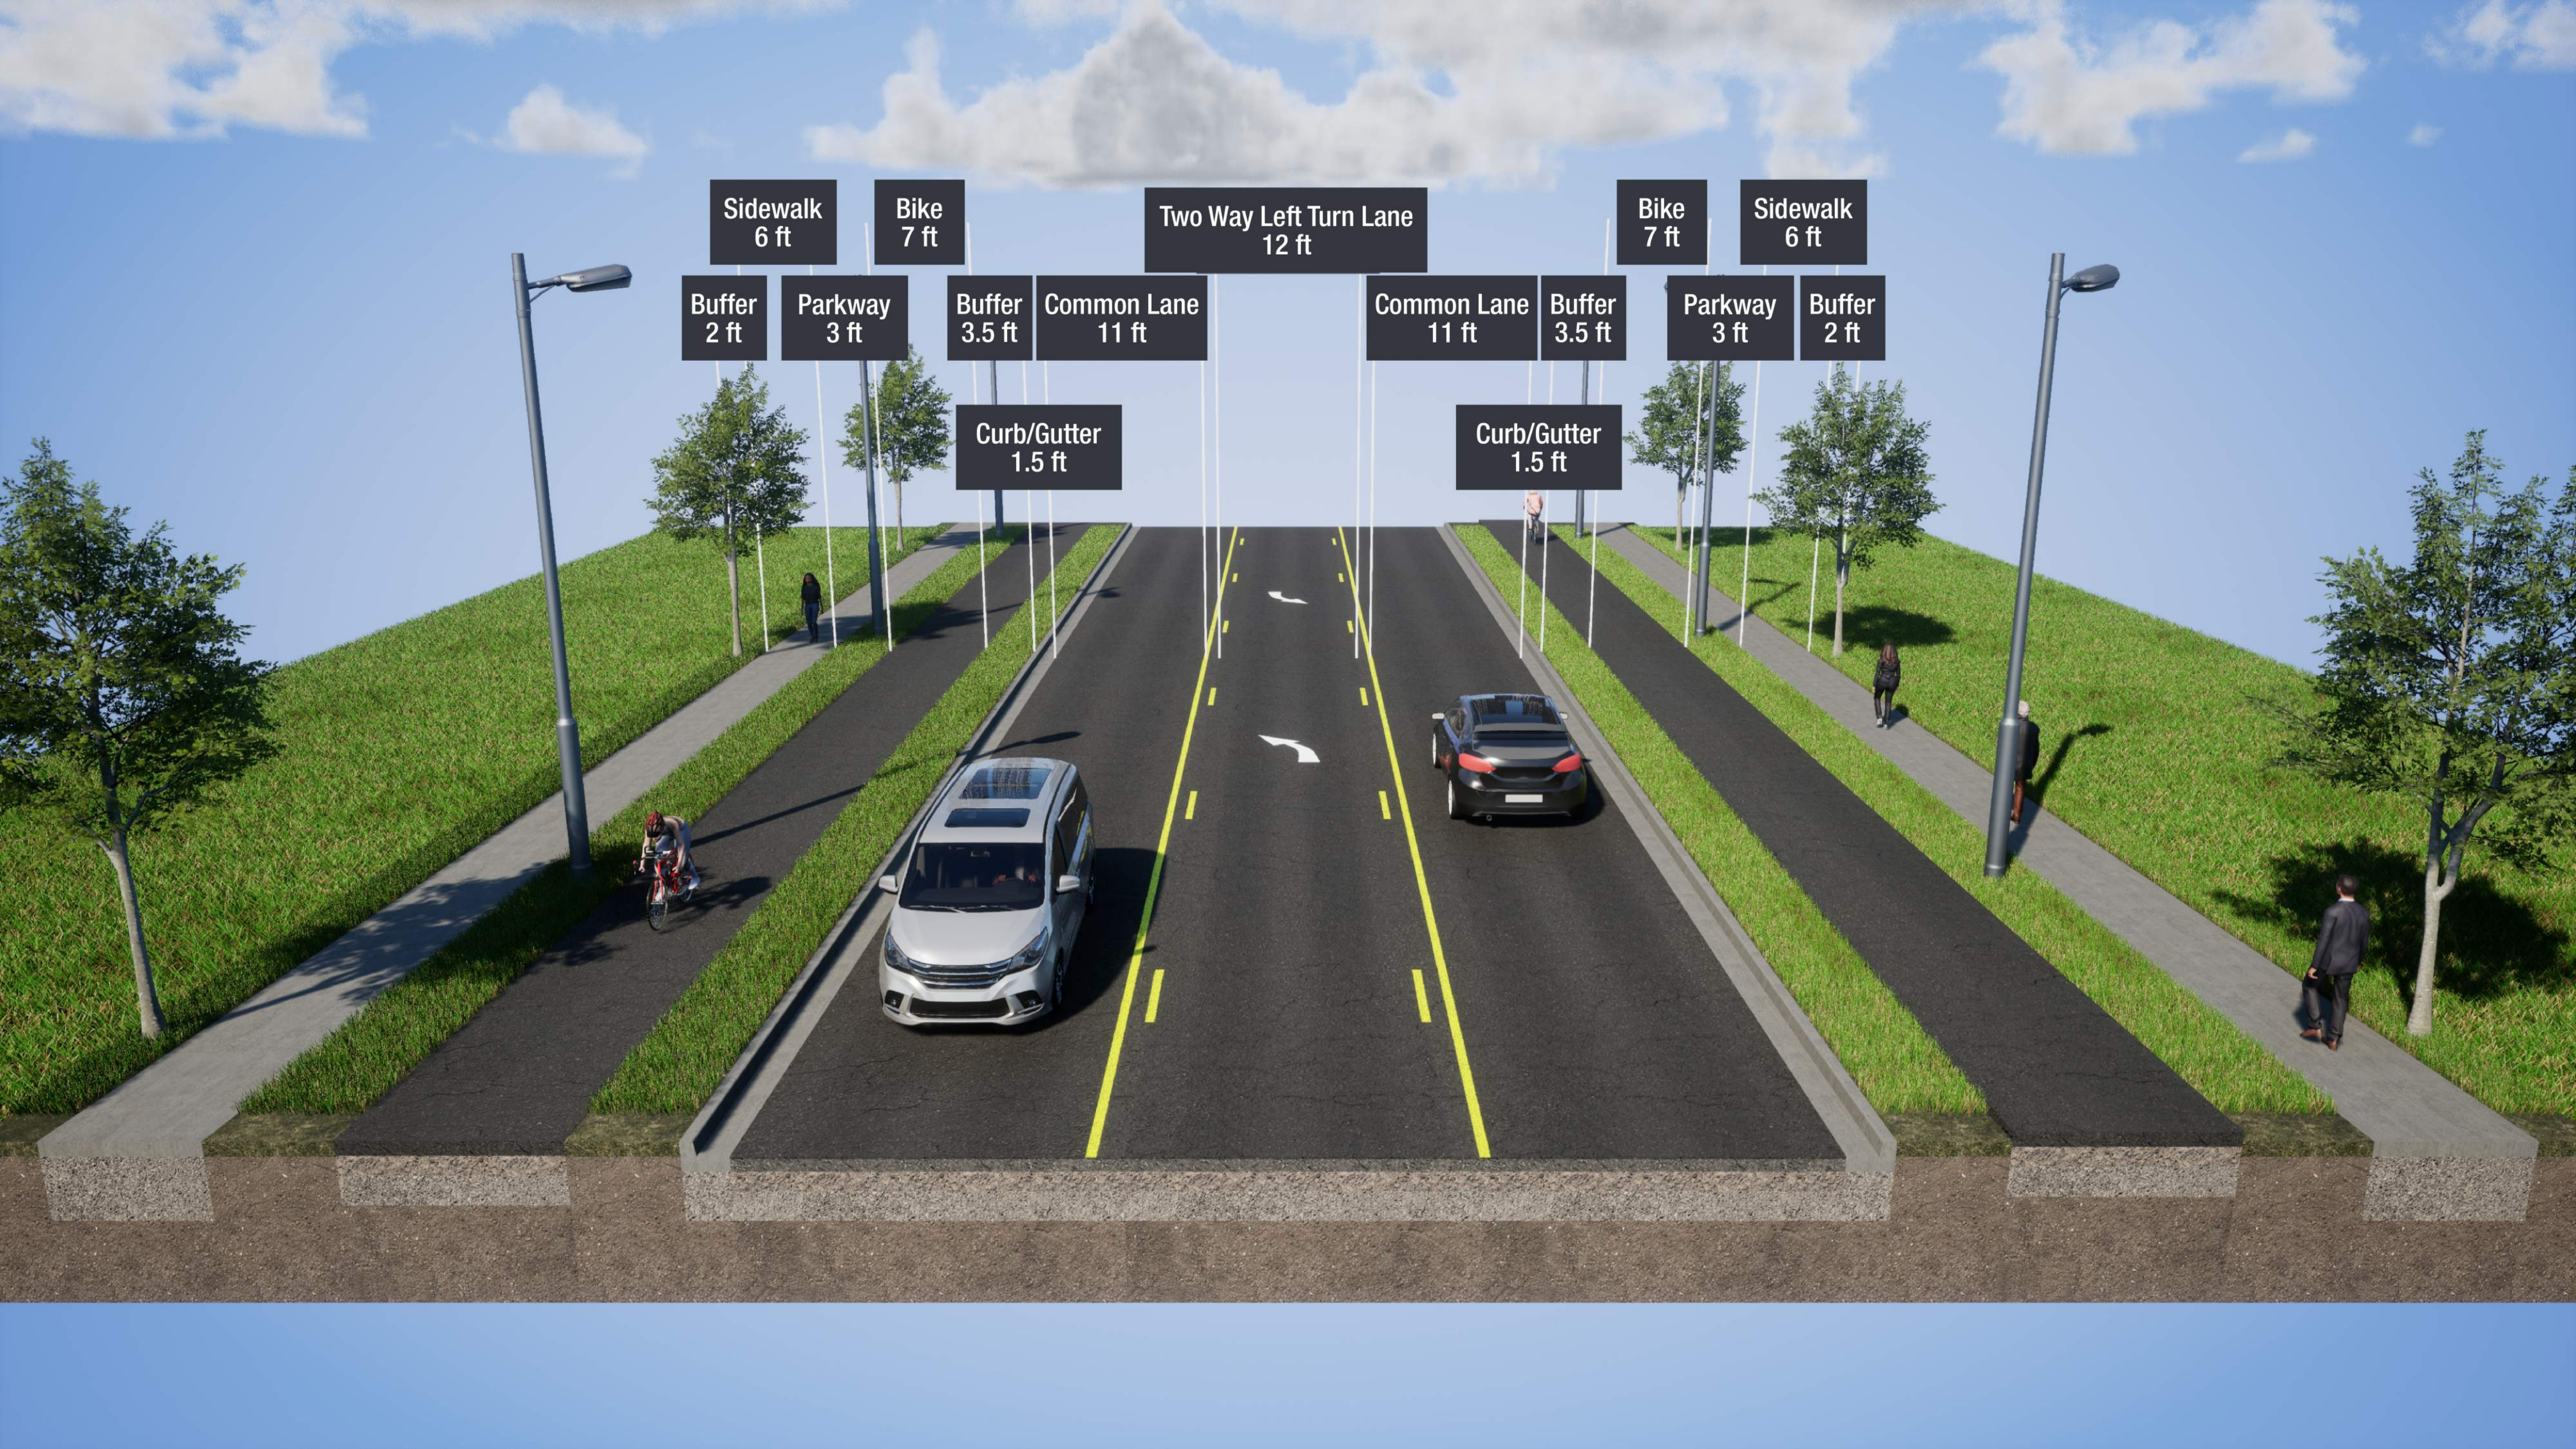

Sidewalk
6 ft

Bike
7 ft

Two Way Left Turn Lane
12 ft

Bike
7 ft

Sidewalk
6 ft

Buffer
2 ft

Parkway
3 ft

Buffer
3.5 ft

Common Lane
11 ft

Common Lane
11 ft


Buffer
3.5 ft

Parkway
3 ft

Buffer
2 ft

Curb/Gutter
1.5 ft

Curb/Gutter
1.5 ft

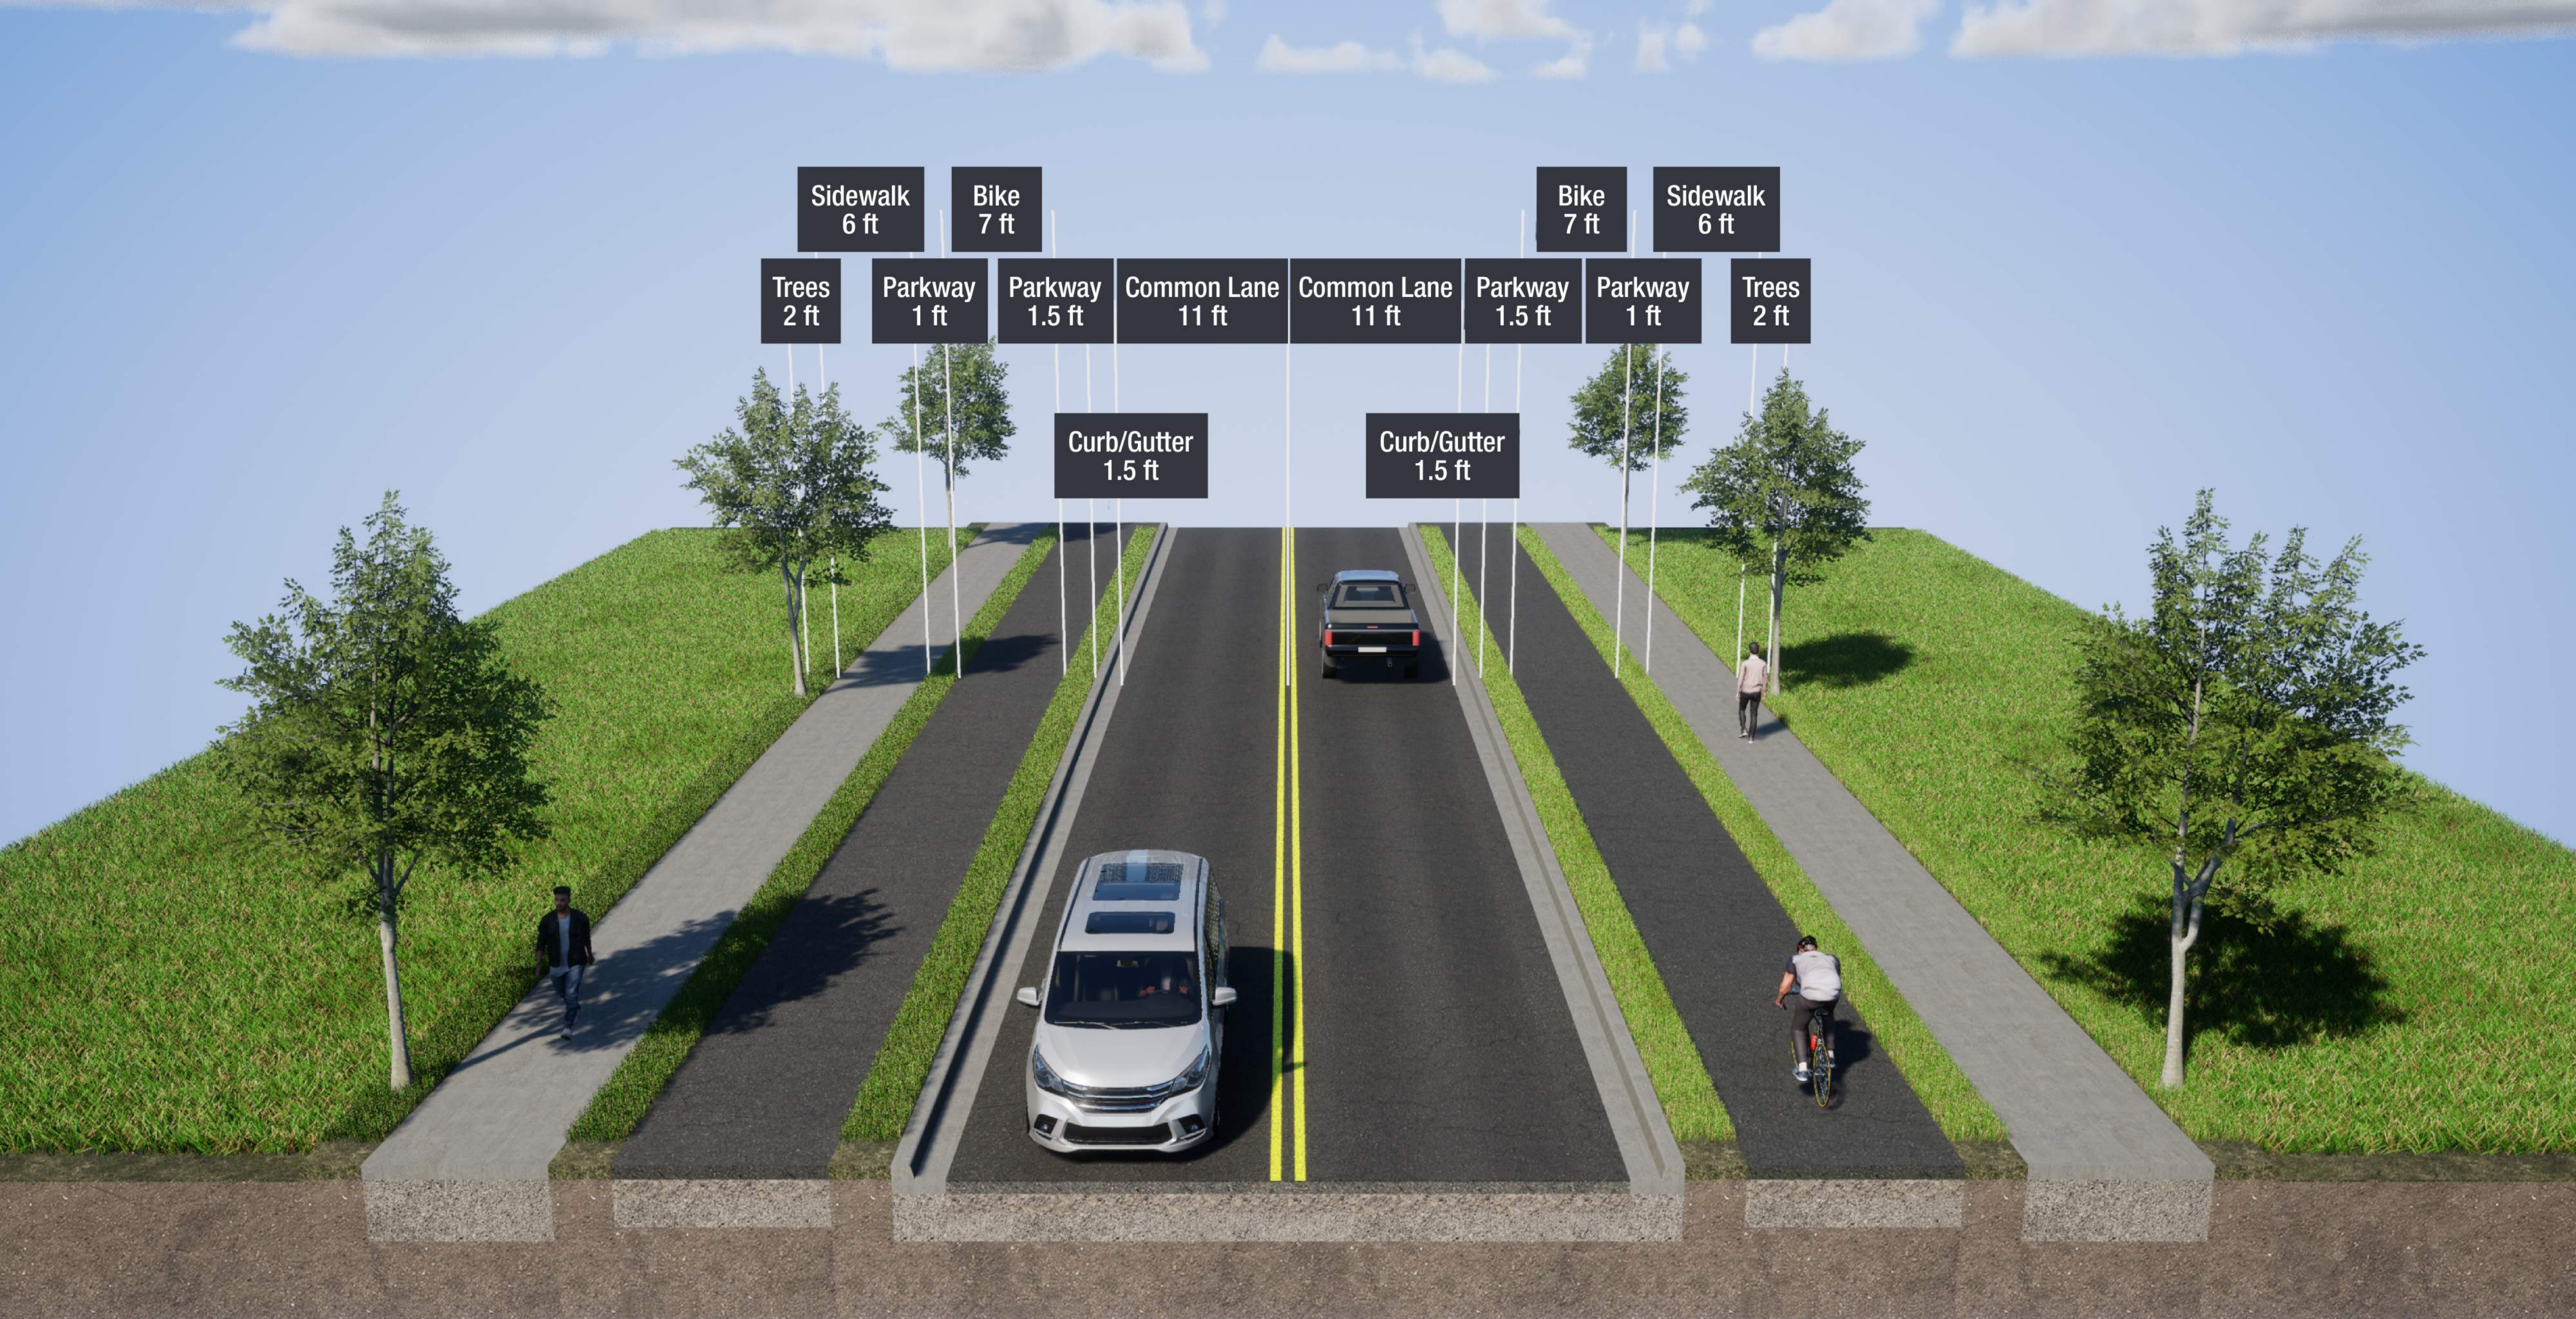

Sidewalk
6 ft

Bike
7 ft

Trees
2 ft

Parkway
1 ft

Parkway
1.5 ft

Common Lane
11 ft

Curb/Gutter
1.5 ft

Common Lane
11 ft

Curb/Gutter
1.5 ft


Parkway
1.5 ft

Parkway
1 ft

Bike
7 ft

Sidewalk
6 ft

Trees
2 ft

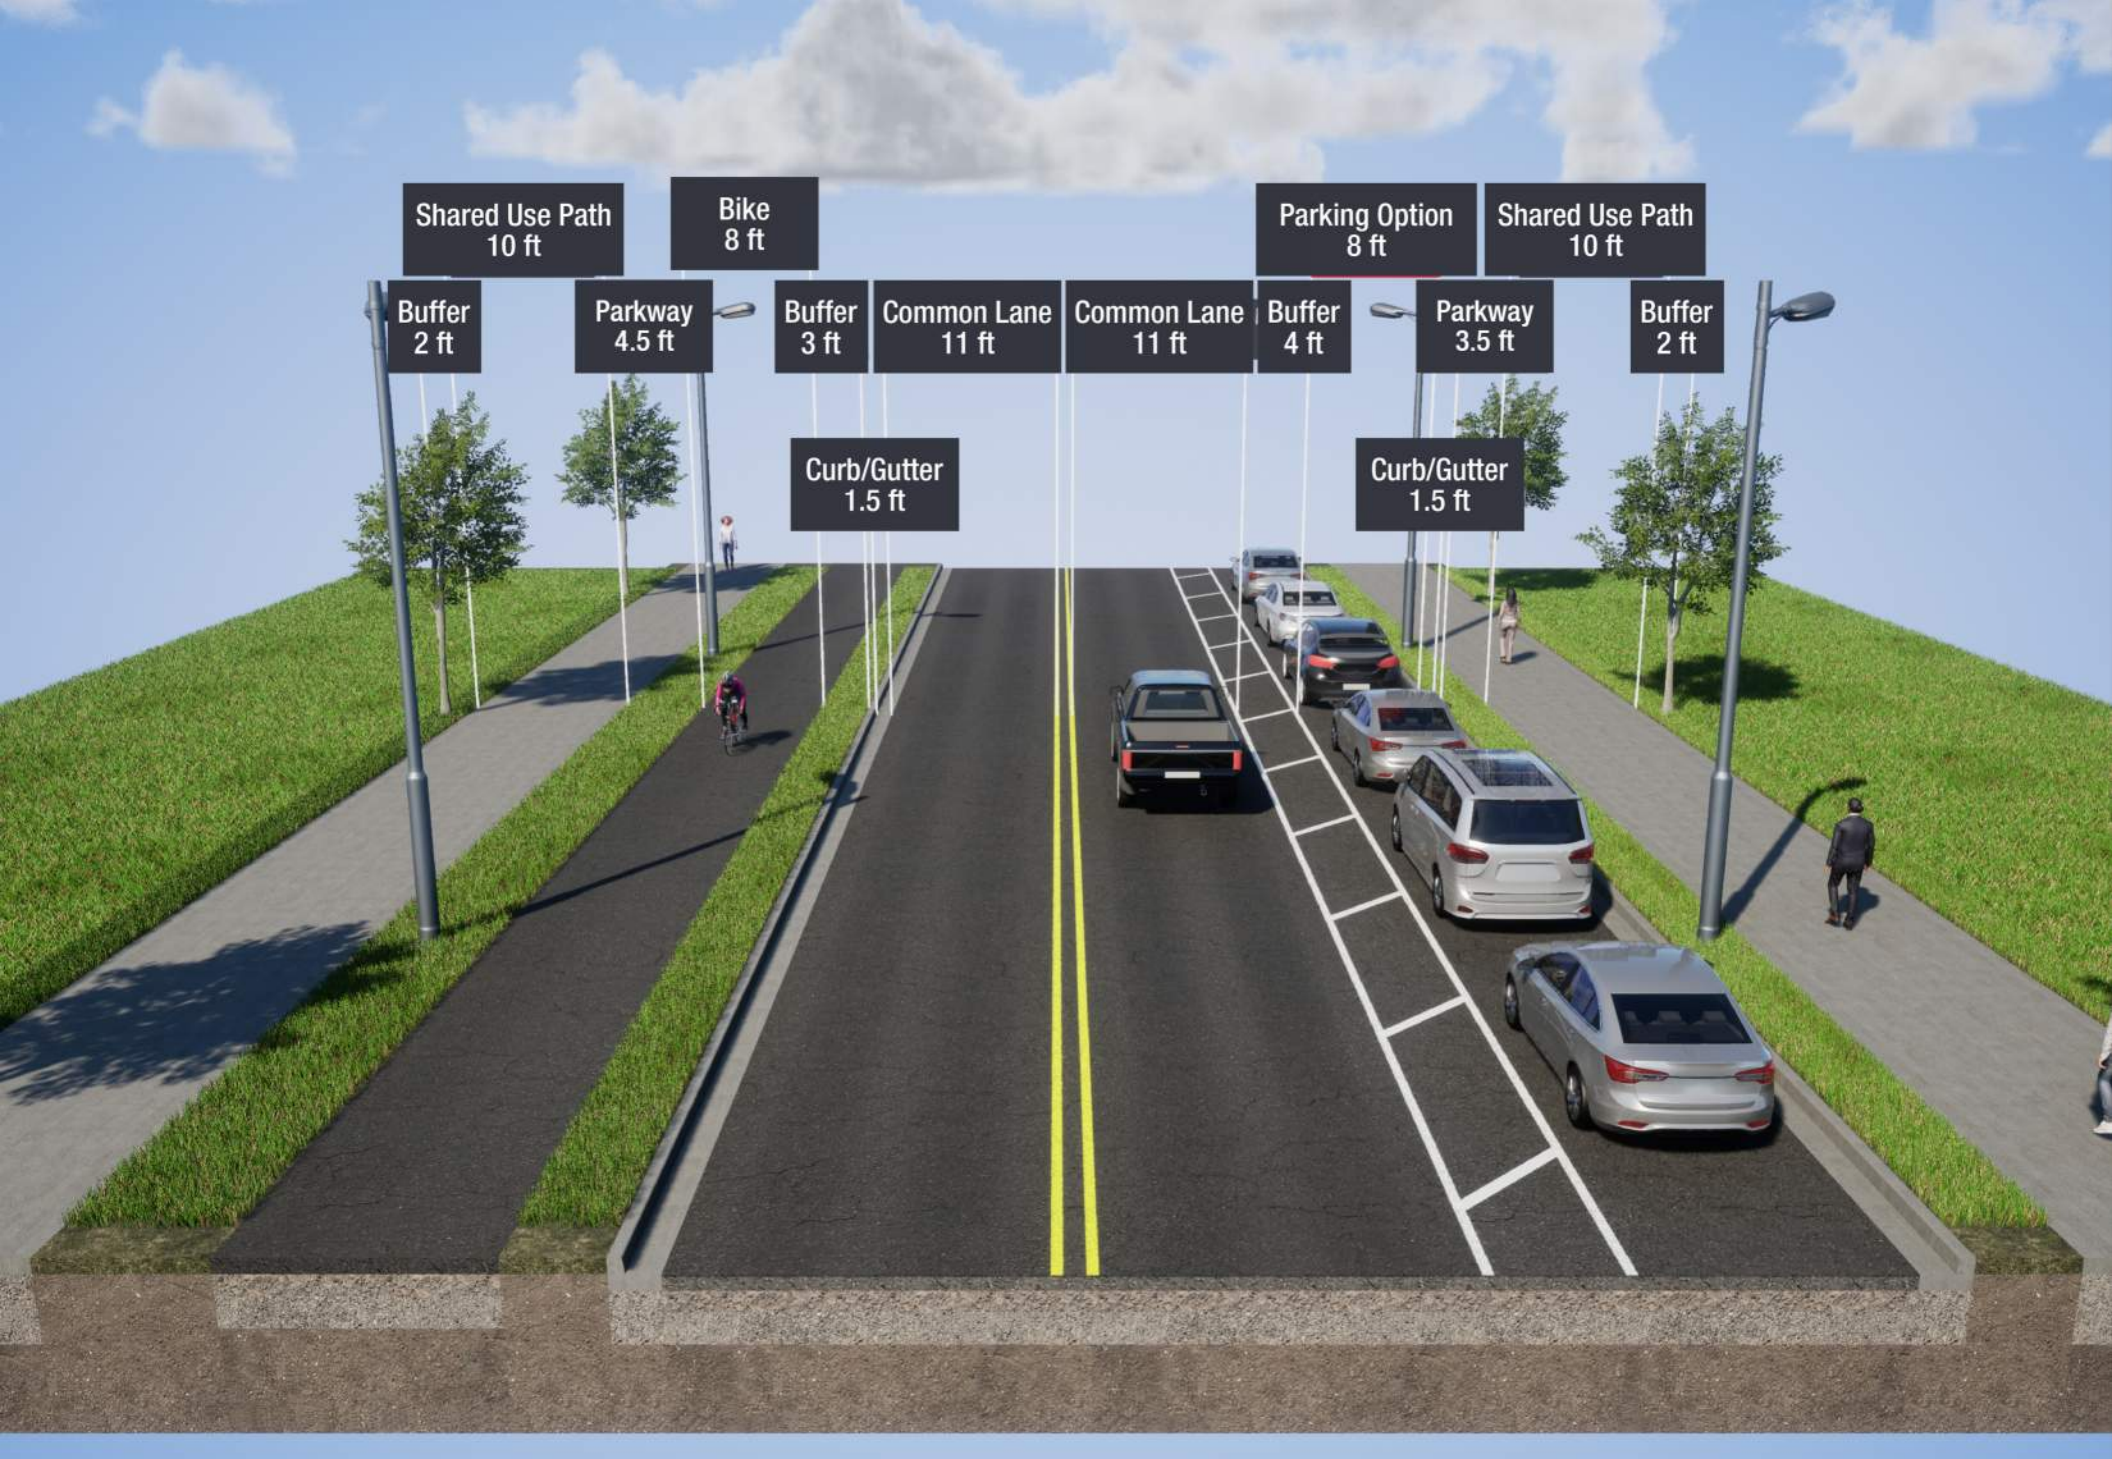

Shared Use Path
10 ft

Bike
8 ft

Parking Option
8 ft

Shared Use Path
10 ft

Buffer
2 ft

Parkway
4.5 ft

Buffer
3 ft

Common Lane
11 ft

Common Lane
11 ft


Buffer
4 ft

Parkway
3.5 ft

Buffer
2 ft

Curb/Gutter
1.5 ft

Curb/Gutter
1.5 ft

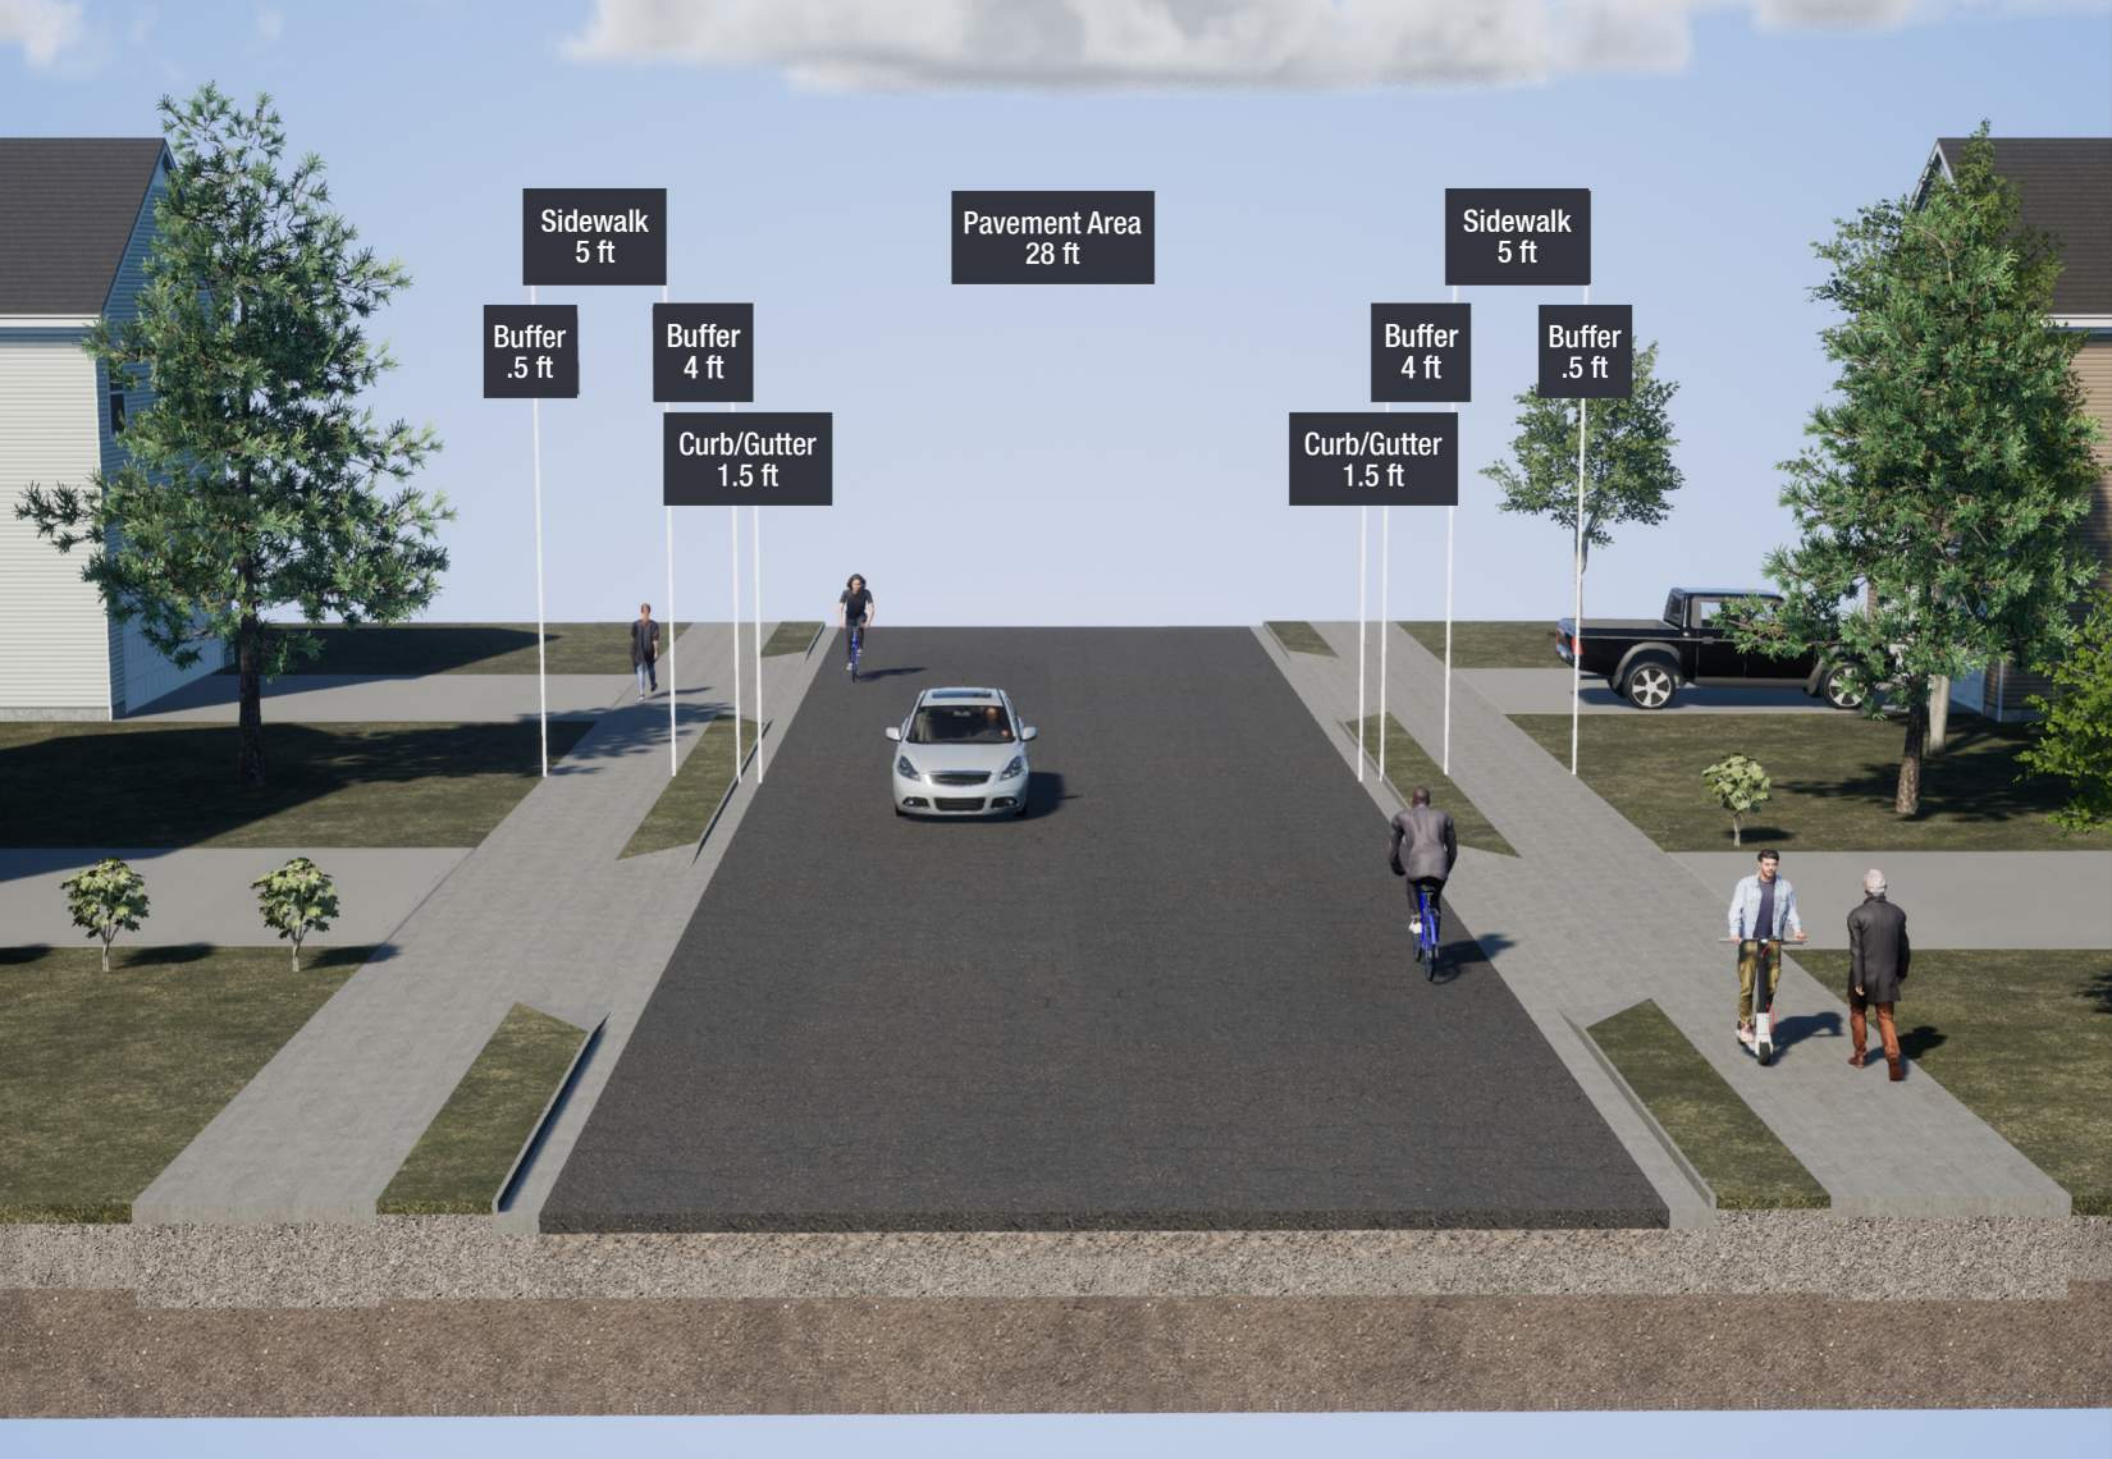

Sidewalk
5 ft

Pavement Area
28 ft

Sidewalk
5 ft

Buffer
.5 ft

Buffer
4 ft

Buffer
4 ft

Buffer
.5 ft

Curb/Gutter
1.5 ft

Curb/Gutter
1.5 ft