

**FIGURE 3**  
**CITY OF PFLUGERVILLE**  
**WASTEWATER COLLECTION SYSTEM**  
**5-YEAR CAPITAL IMPROVEMENTS**


**LEGEND**

- Windermere CCN
- City Limit
- ETJ Boundary
- Existing Wastewater System**
- Lift Station
- Wastewater Treatment Plant
- 10" and Smaller Wastewater Line
- 12" and Larger Wastewater Line
- Force Main
- Under Design/ Construction Improvements**
- Lift Station
- Wastewater Treatment Plant
- Wastewater Line
- Force Main
- Decommission Force Main
- Downtown District
- Road
- Lake
- Stream
- Parcel
- Proposed Developer Constructed Projects**
- Lift Station
- Wastewater Line
- Force Main
- 5-Year Improvements**
- Lift Station
- Wastewater Line
- Force Main
- Decommission Force Main
- Downtown District



- OTHER PROJECTS**
- WW2301 Wastewater Master Plan**
  - WW2306 Rehabilitation of Wastewater Lines**
  - WW2404 Downtown East Wastewater Improvements Phase 1**

- SEWER BASINS**
- Central/Wilbarger
  - Central
  - Wilbarger
  - Cottonwood West
  - Cottonwood East

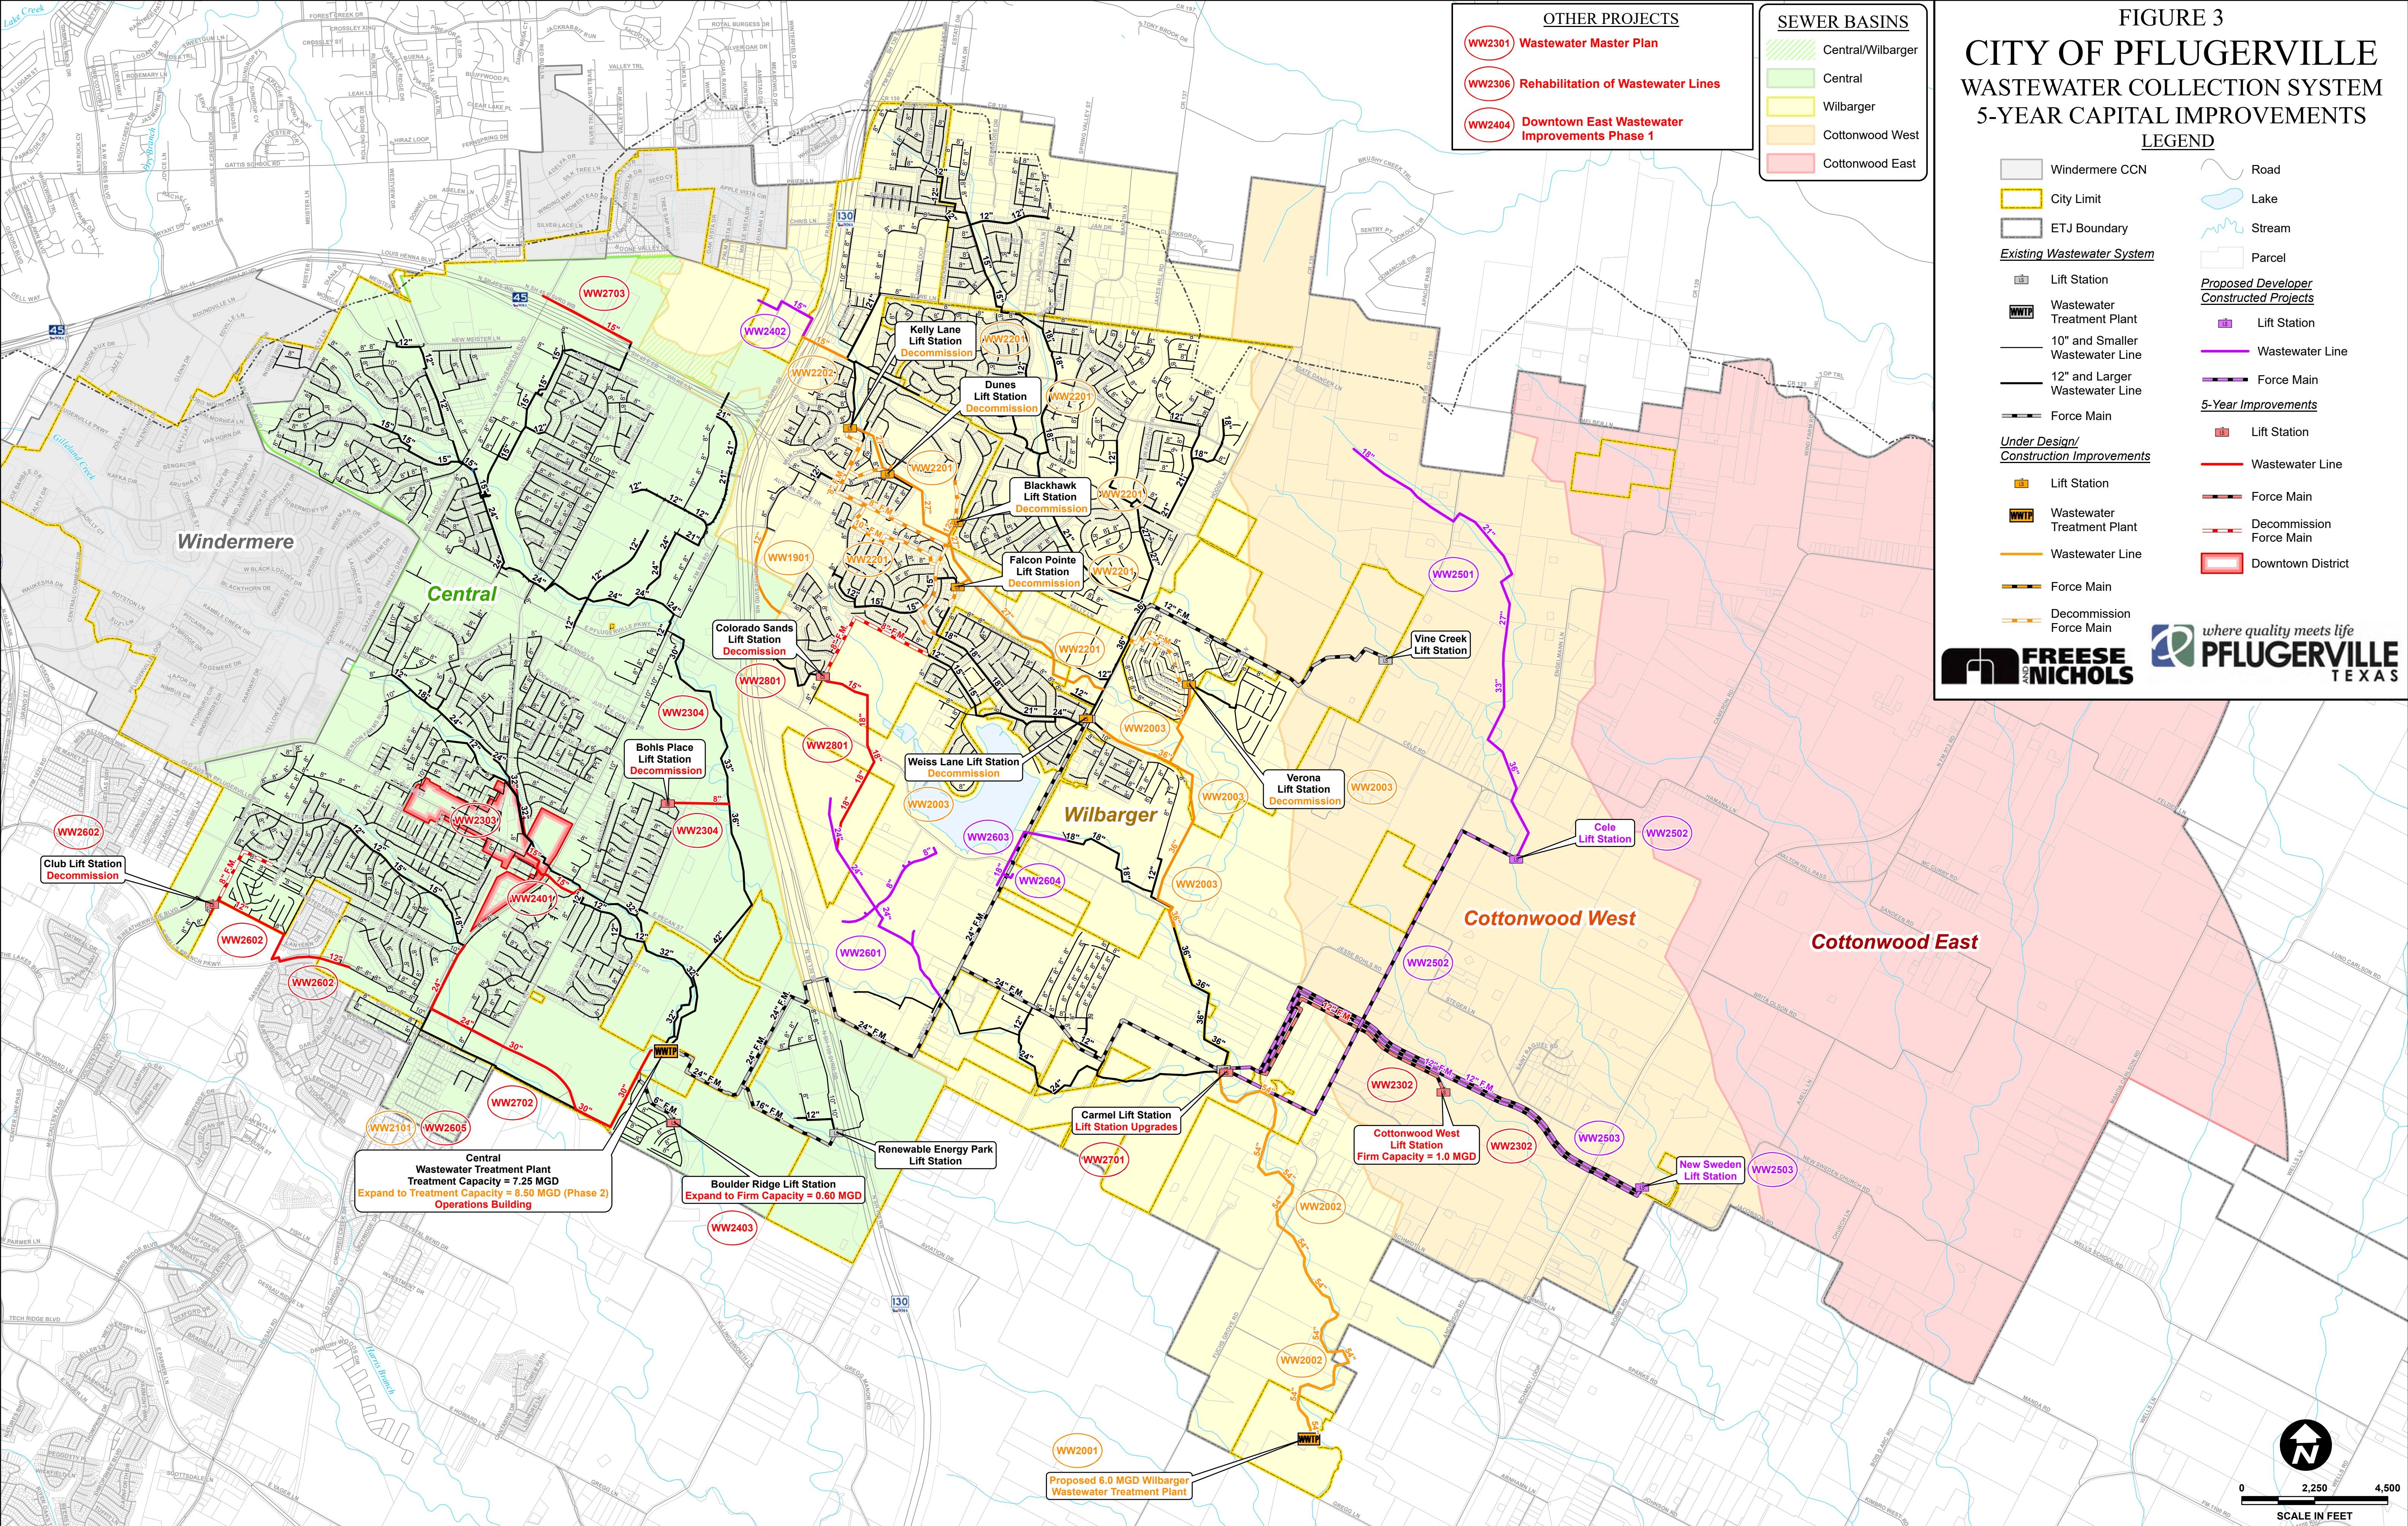

Created by Freese and Nichols, Inc.  
 Date: 04/20/2023  
 Location: H-10, W-1, PLANNING/DELIVERABLES/47-CIP Update 2023/Phase\_Capital\_Improvements.aprx  
 Updated: Thursday, July 13, 2023 11:30 AM  
 User Name: G486

