



PLANT LEGEND




EVERGREEN SCREENING

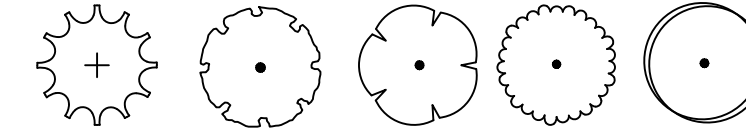

SHADE TREES

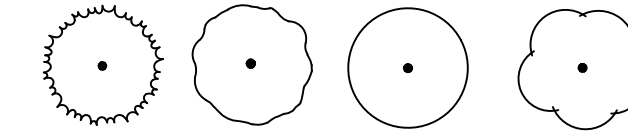

ORNAMENTAL TREES

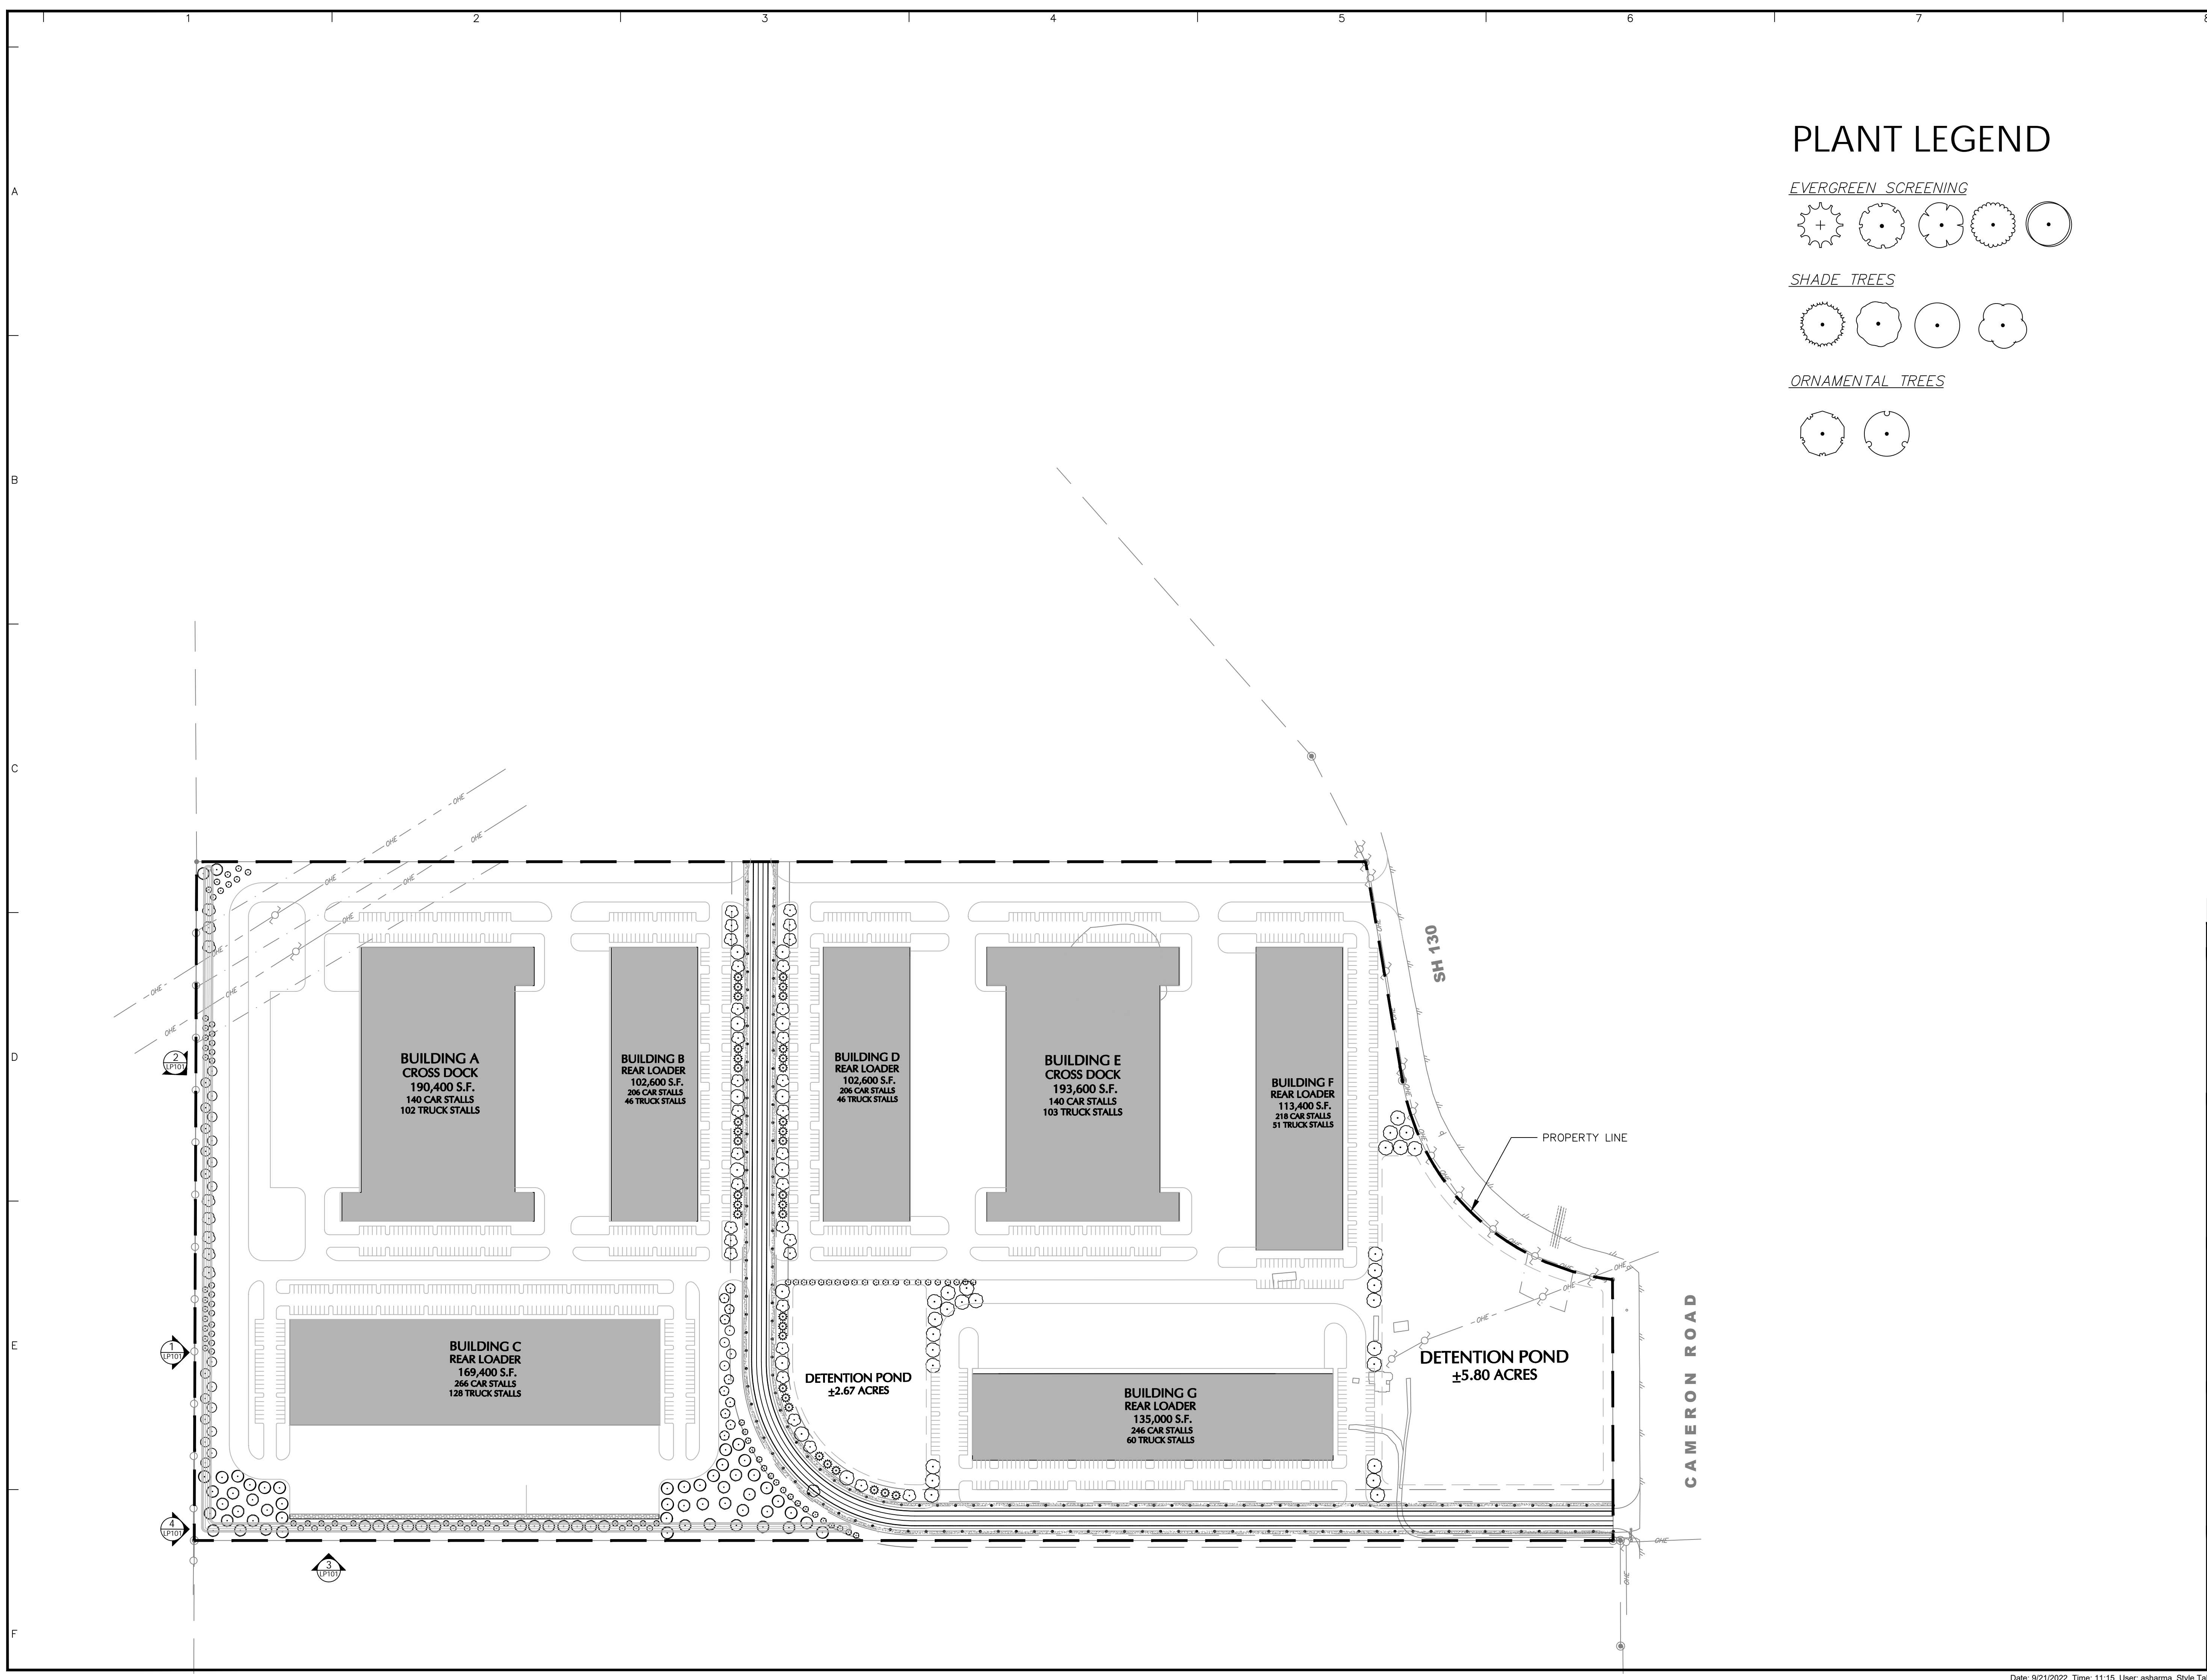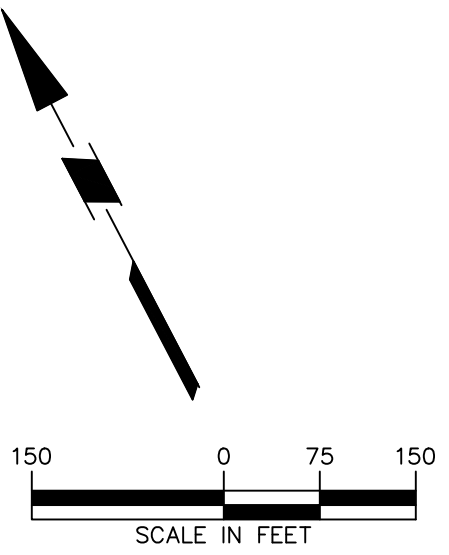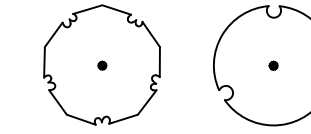

Date	Description	No.
Revisions		
FOR INTERIM REVIEW ONLY		
LANGAN Langan Engineering and Environmental Services, Inc. 9606 N. Mopac Expressway, Suite 110 Austin, TX 78759 T: 737.289.7800 F: 737.289.7801 www.langan.com TBPE FIRM REG. #F-13709		
Project		
15000 CAMERON RD (EASTGROUP)		
PFLUGERVILLE TEXAS		
Drawing Title		
LANDSCAPE SCREENING PLAN		
Project No.		Drawing No.
531019001		LP100
Date		
09/21/2022		
Drawn By		
AS		
Checked By		
TT		



1 PERSPECTIVE A
NTS




2 PERSPECTIVE B
NTS



3 PERSPECTIVE C
NTS



4 PERSPECTIVE D
NTS

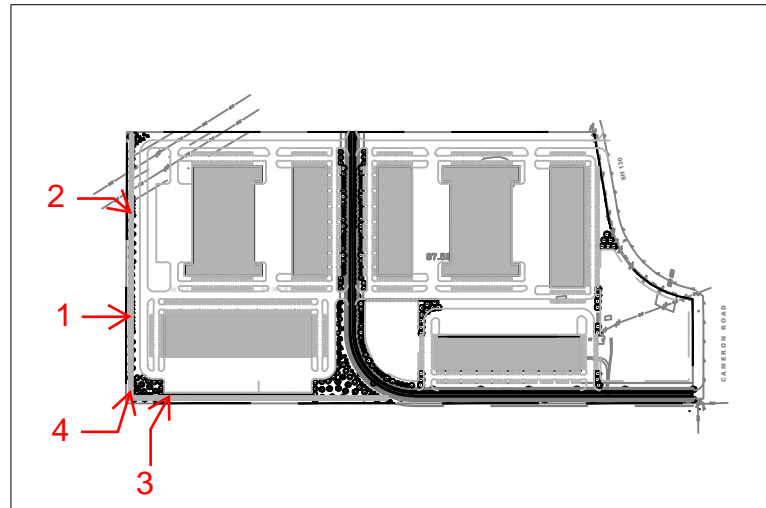

KEY MAP

Date	Description	No.
Revisions		
FOR INTERIM REVIEW ONLY		
LANGAN		
Langan Engineering and Environmental Services, Inc.		
9606 N. Mopac Expressway, Suite 110 Austin, TX 78759		
T: 737.289.7800	F: 737.289.7801	www.langan.com
TBPE FIRM REG. #F-13709		
Project		
15000 CAMERON RD (EASTGROUP)		
PFLUGERVILLE		
TRAVIS COUNTY TEXAS		
Drawing Title		
LANDSCAPE SCREENING PLAN		
Project No.	Drawing No.	
531019001	LP101	
Date		
09/21/2022		
Drawn By		
AS	Checked By	
TT		

FOR INTERIM REVIEW ONLY

LANGAN
Langan Engineering and Environmental Services, Inc.
9606 N. Mopac Expressway, Suite 110
Austin, TX 78759
T: 737.289.7800 F: 737.289.7801 www.langan.com
TBPE FIRM REG. #F-13709

Project
15000 CAMERON RD
(EASTGROUP)
PFLUGERVILLE
TRAVIS COUNTY TEXAS

Drawing Title
LANDSCAPE SCREENING PLAN

Project No.	Drawing No.	
531019001	LP101	
Date		
09/21/2022		
Drawn By		
AS	Checked By	
TT		