


FINAL PLAT OF
**HIGHLAND PARK
 PHASE B, SECTION 5**
 CITY OF PFLUGERVILLE, TEXAS

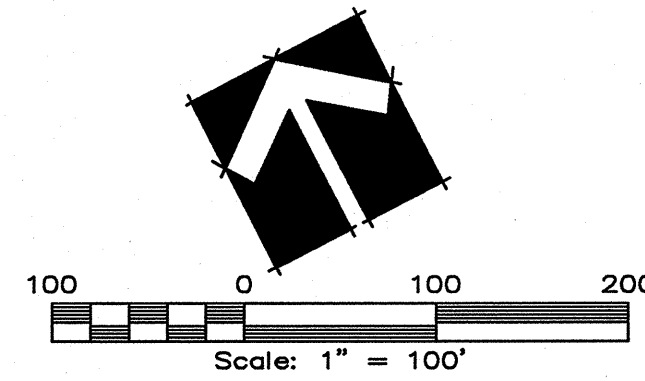

Bearing Base:
 Texas State Plane Coordinate System
 (Central Zone) NAD 83(93)

LEGEND

●	1/2" IRON PIN FOUND (UNLESS OTHERWISE NOTED)
○	1/2" IRON PIN SET w/YELLOW PLASTIC CAP "CS, LTD"
(A)	BLOCK DESIGNATION
O.P.R.T.C.	OFFICIAL PUBLIC RECORDS TRAVIS CO.

CUMULATIVE LOT TABLE

SUBDIVISION PHASE	RESIDENTIAL LOTS (RS1)
A-1	197
A-2A	61
A-2B	34
A-2D	16
B-1	74
B-3	11
B-4	14
B-5 (THIS PLAT)	14
C-2A	1
D-1	95
D-2	55
D-3	70
TOTAL	642

LOT TABLE

LOT NO.	BLOCK	ACREAGE	SQ. FT.
1	O	0.21	8955
2	O	0.18	7758
3	O	0.18	7758
4	O	0.18	7758
5	O	0.18	7758
6	O	0.18	7758
7	O	0.19	8304
1	R	0.22	9386
2	R	0.18	7935
3	R	0.18	7935
4	R	0.22	9452
1	S	0.22	9691
2	S	0.14	6075
3	S	0.14	6075

LINE TABLE

NUMBER	DIRECTION	DISTANCE
L16	S 62°25'25" E	57.50'
L17	S 27°34'35" W	45.00'
L18	S 27°34'35" W	45.00'
L19	S 27°34'35" W	57.50'
L20	S 62°25'25" E	81.94'
L21	N 62°25'25" W	81.94'
L22	S 73°44'01" E	10.20'
L23	S 51°06'50" E	10.20'
L24	S 27°34'35" W	34.00'
L25	S 27°34'35" W	34.00'
L26	N 27°34'35" E	6.00'
L27	S 27°34'35" W	10.00'
L28	S 27°34'35" W	32.00'

LEGAL DESCRIPTION:

HIGHLAND PARK - PHASE B, SECTION 5 - 3.71 ACRES
 All that certain tract or parcel of land situated in Travis County, Texas, out of the Thomas G. Stuart Survey No. 6, Abstract No. 689, and being a portion of that certain tract of land described as 61.29 acres in a deed granted to Continental Homes of Texas, L.P., recorded in Document No. 2007122920 of the Official Public Records of Travis County, Texas.

BENCH MARKS:

BENCHMARK 1
 BRASS DISK IN CONCRETE
 NORTHING: 10141156.954
 EASTING: 3153774.216
 ELEVATION: 703.39' (NAVD88)

BENCHMARK 2
 BRASS DISK IN CONCRETE
 NORTHING: 10146359.652
 EASTING: 3152735.961
 ELEVATION: 740.28' (NAVD88)

TOTAL ACREAGE: 3.71
 TOTAL NO. BLOCKS: 3
 TOTAL RESIDENTIAL (RS1) LOTS: 14
 PUBLIC OPEN SPACE (TRAFFIC ISLAND): 2

LINEAR FOOTAGE OF ROADWAYS:

ALLEY #10: 275.00 L.F.
 ALLEY #13: 147.50 L.F.
 FRIENDSHIP HILL DRIVE: 208.70 L.F.
 WALNUT CANYON BLVD.: 404.94 L.F.
TOTAL: 1036.14 L.F.

SURVEYOR:

CASTLEBERRY SURVEYING, LTD.
 3613 WILLIAMS DRIVE, SUITE
 903
 GEORGETOWN, TEXAS 78628
 (512) 930-1600


ENGINEER:

PAPE-DAWSON ENGINEERS INC.
 TBPE #470
 7800 SHOAL CREEK BLVD.,
 SUITE 220 WEST
 AUSTIN, TEXAS 78757
 (512) 454-8711

OWNER/SUBDIVIDER:

CONTINENTAL HOMES OF TEXAS, L.P.
 (A Texas Limited Partnership)

By:
 CHTEX of Texas, Inc.
 (A Delaware Corporation)
 Its General Partner
 10700 Pecan Park Blvd, Suite 400
 Austin, Texas 78750

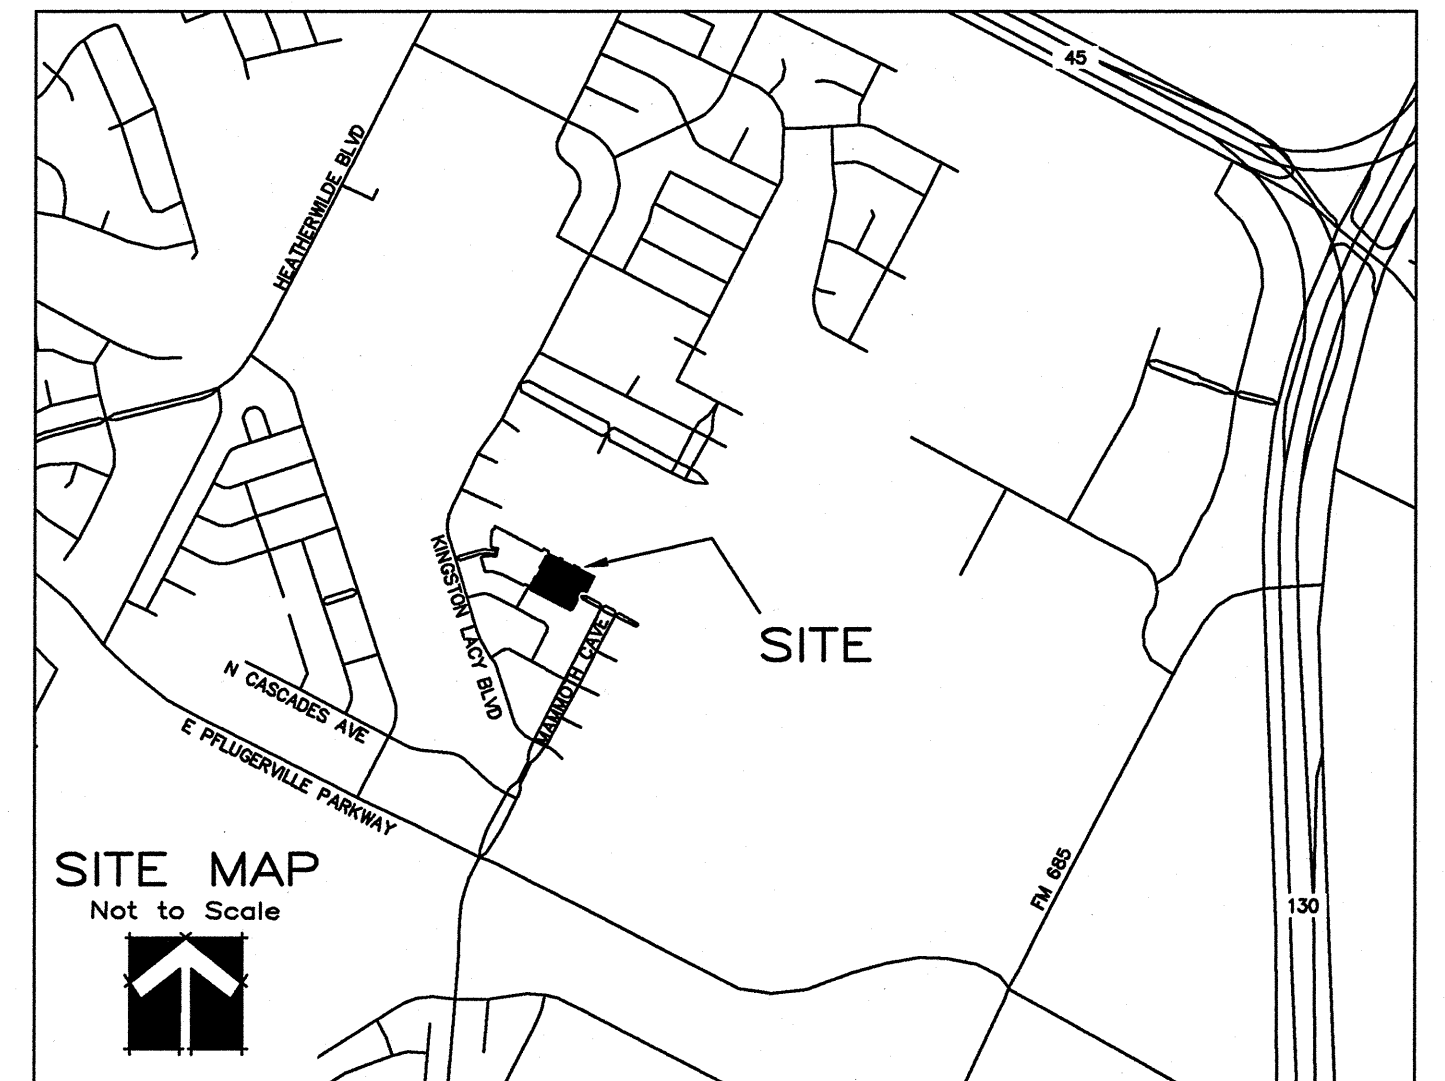


SITE MAP
 Not to Scale



Castleberry Surveying Ltd
 3613 Williams Drive, Suite 903 - Georgetown, Texas 78628
 (512) 930-1600 / (512) 930-9389 fax
 www.castleberryurveying.com

SHEET

1 OF 2

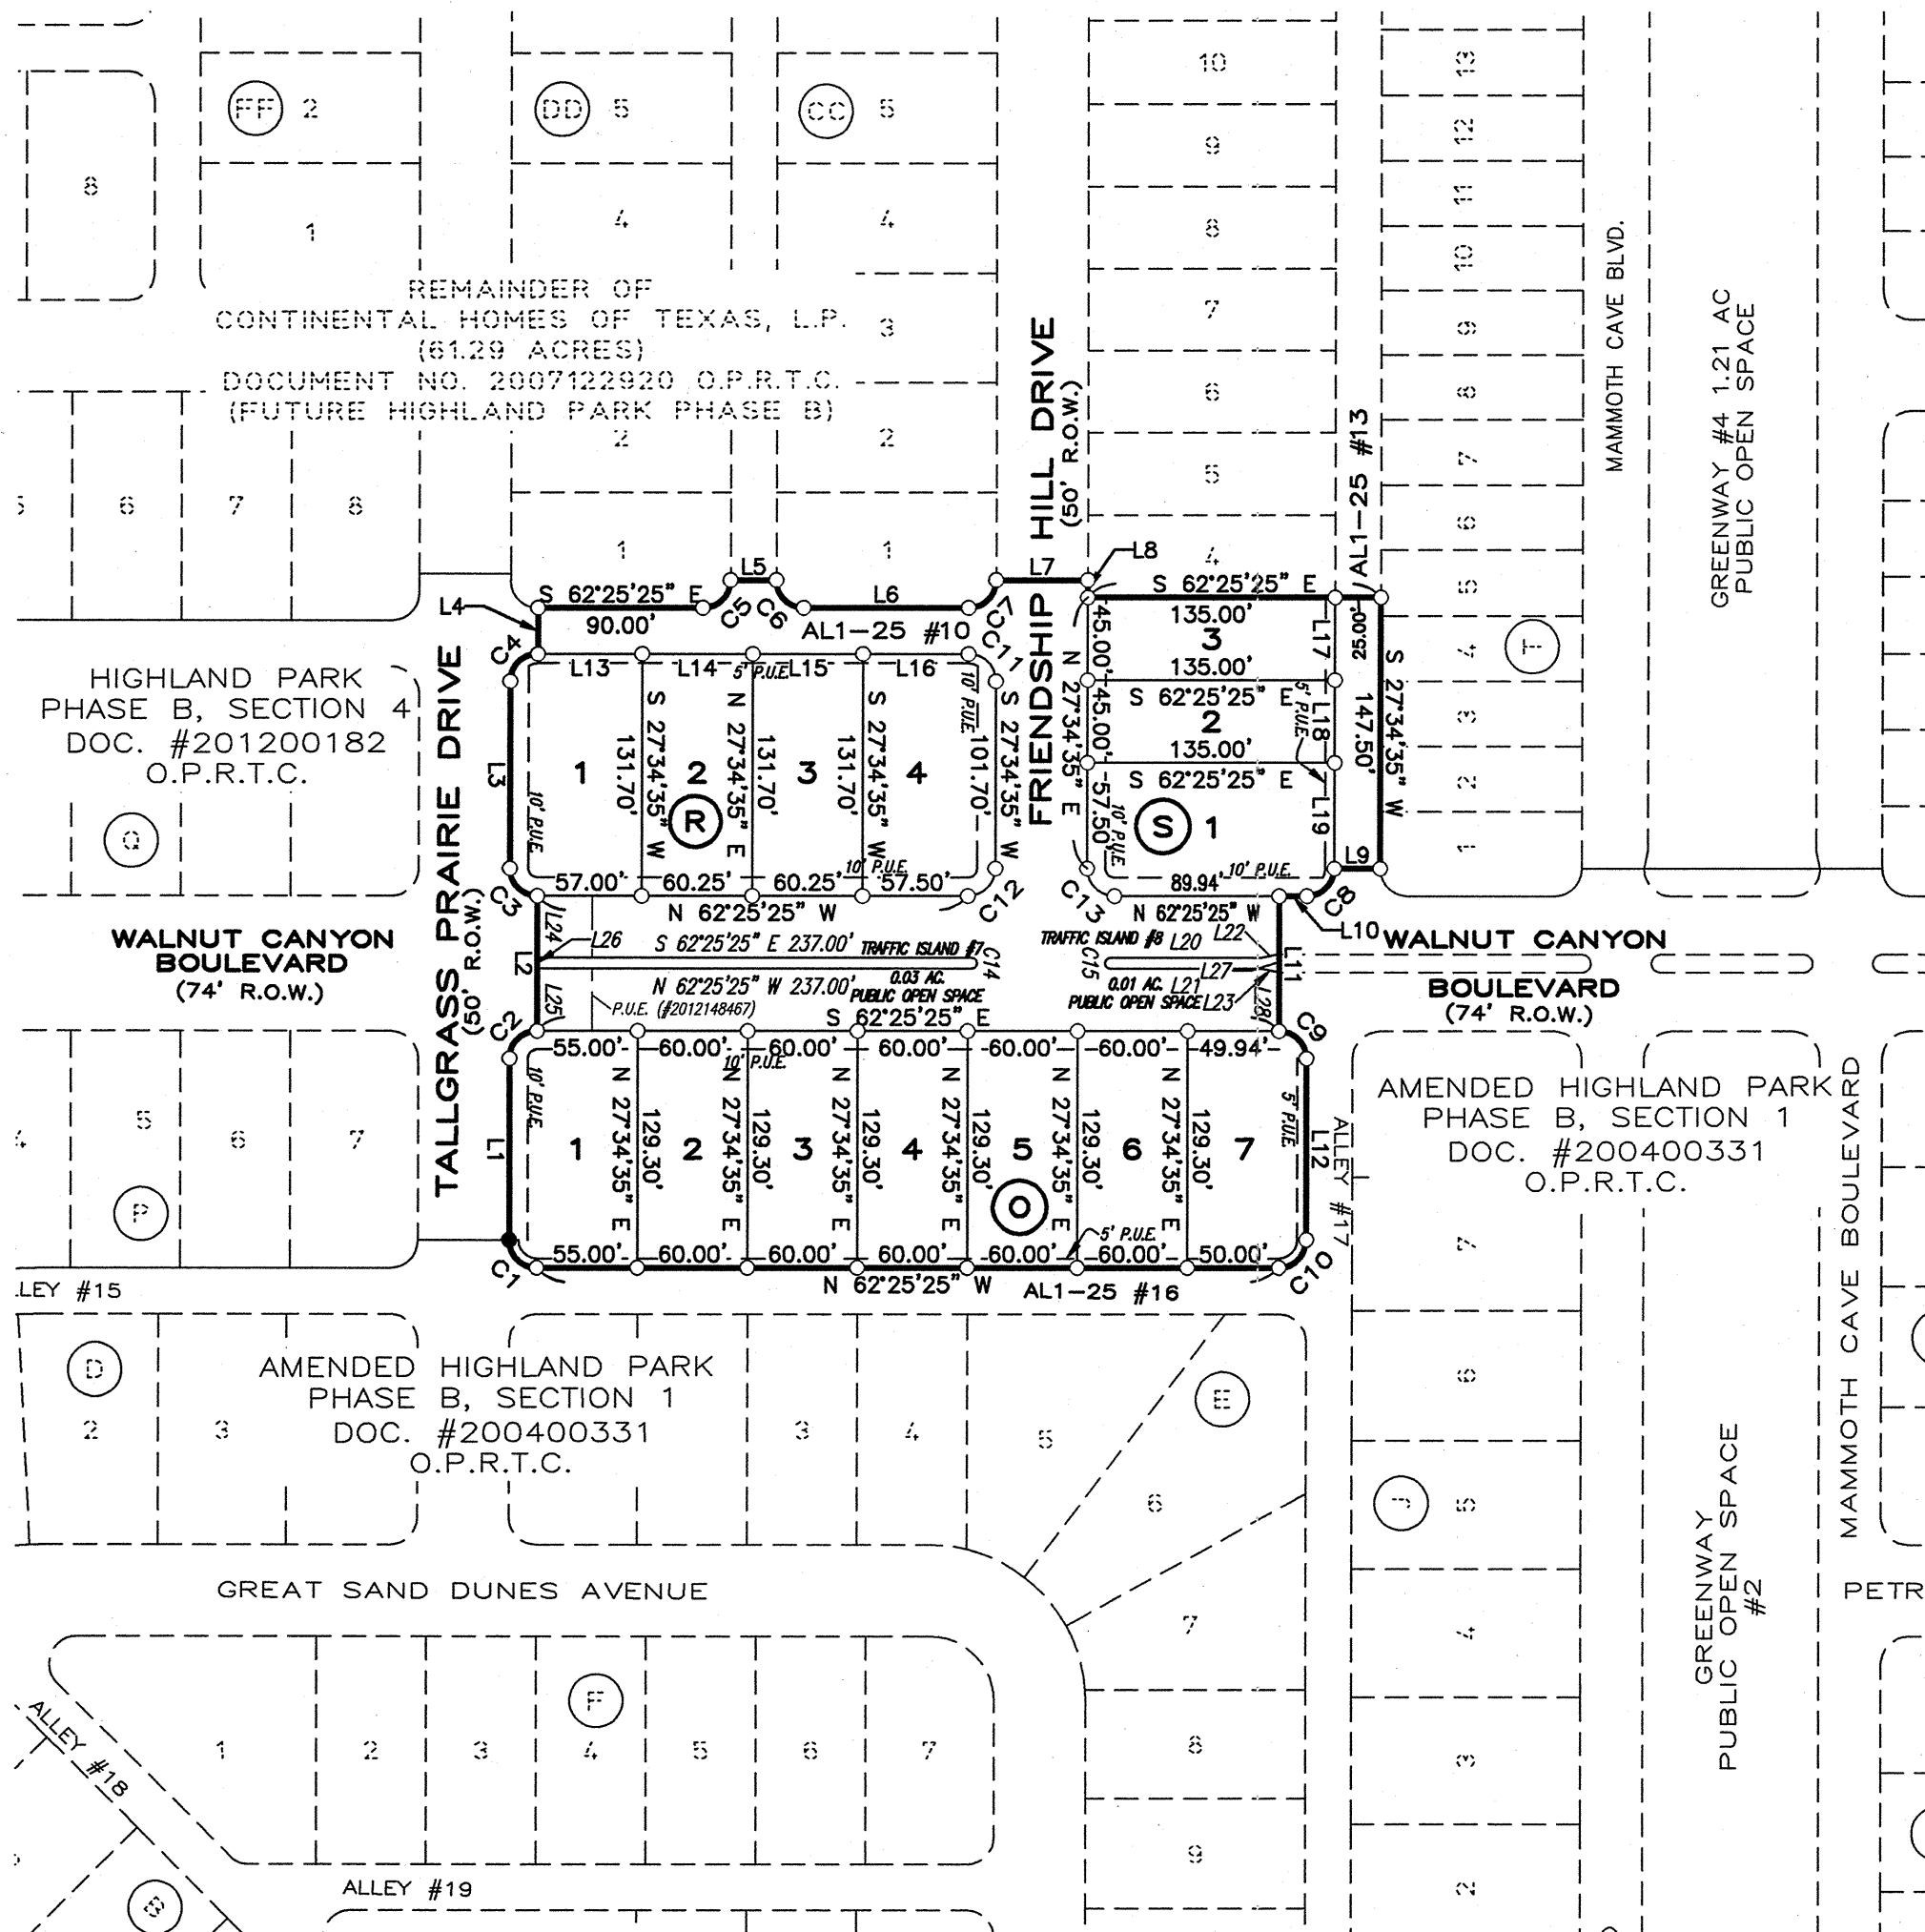

REMAINDER OF
 CONTINENTAL HOMES OF TEXAS, L.P.
 (61.29 ACRES)
 DOCUMENT NO. 2007122920 O.P.R.T.C.
 (FUTURE HIGHLAND PARK PHASE B)

HIGHLAND PARK
 PHASE B, SECTION 4
 DOC. #201200182
 O.P.R.T.C.

WALNUT CANYON
 BOULEVARD
 (74' R.O.W.)

WALNUT CANYON
 BOULEVARD
 (74' R.O.W.)

AMENDED HIGHLAND PARK
 PHASE B, SECTION 1
 DOC. #200400331
 O.P.R.T.C.

AMENDED HIGHLAND PARK
 PHASE B, SECTION 1
 DOC. #200400331
 O.P.R.T.C.

CURVE TABLE

NUMBER	DELTA	RADIUS	ARC	CHORD	DIRECTION
C1	90°00'00"	15.00'	23.56'	21.21'	N 17°25'25" W
C2	90°00'00"	15.00'	23.56'	21.21'	N 72°34'35" E
C3	90°00'00"	15.00'	23.56'	21.21'	N 17°25'25" W
C4	90°00'00"	15.00'	23.56'	21.21'	N 72°34'35" E
C5	90°00'00"	15.00'	23.56'	21.21'	N 72°34'35" E
C6	90°00'00"	15.00'	23.56'	21.21'	S 17°25'25" E
C7	90°00'00"	15.00'	23.56'	21.21'	N 72°34'35" E
C8	90°00'00"	15.00'	23.56'	21.21'	S 72°34'35" W
C9	90°00'00"	15.00'	23.56'	21.21'	S 17°25'25" E
C10	90°00'00"	15.00'	23.56'	21.21'	S 72°34'35" W
C11	90°00'00"	15.00'	23.56'	21.21'	N 17°25'25" W
C12	90°00'00"	15.00'	23.56'	21.21'	N 72°34'35" E
C13	90°00'00"	15.00'	23.56'	21.21'	S 17°25'25" E
C14	180°00'00"	3.00'	9.42'	6.00'	S 27°34'35" W
C15	181°26'31"	3.00'	9.50'	6.00'	N 27°34'35" E

LINE TABLE

NUMBER	DIRECTION	DISTANCE
L1	N 27°34'35" E	99.30'
L2	N 27°34'35" E	74.00'
L3	N 27°34'35" E	101.70'
L4	N 27°34'35" E	25.00'
L5	S 62°25'25" E	25.00'
L6	S 62°25'25" E	90.00'
L7	S 62°25'25" E	50.00'
L8	S 27°34'35" W	9.20'
L9	N 62°25'25" W	25.00'
L10	N 62°25'25" W	15.06'
L11	S 27°34'35" W	74.00'
L12	S 27°32'25" W	99.30'
L13	S 62°25'25" E	57.00'
L14	S 62°25'25" E	60.25'
L15	S 62°25'25" E	60.25'

FINAL PLAT OF
**HIGHLAND PARK
 PHASE B, SECTION 5**
 CITY OF PFLUGERVILLE, TEXAS

PLAT NOTES

1. This Property is within Pflugerville City Limits.
2. No objects, including but not limited to buildings, fences, or landscaping shall be allowed in a drainage easement.
3. Property owner shall provide access to drainage and utility easements as may be necessary and shall not prohibit access for inspection, operation and maintenance.
4. All drainage easements on private property shall be maintained by the property owner, or his/her assigns.
5. 6' Sidewalks shall be constructed along each side of Walnut Canyon Blvd. and 5' sidewalks shall be constructed along each side of Tallgrass Prairie Drive and Friendship Hill Drive. Sidewalk ramps for handicap access shall be provided at all street intersections unless otherwise noted.
6. The 25 and 100 year flood plain will be contained within the drainage easement and street right-of-way.
7. Single Family setbacks shall be as stated in the Highland Park ALUR document. Lots in Blocks O and R shall follow the setback requirements for the Neighborhood Villa lot type. Lots in Block S shall follow the setback requirements for the Neighborhood House lot type.
8. Water and waste water service will be provided by the City of Pflugerville.
9. A ten (10) foot Public Utility Easement is hereby dedicated adjacent to all street right-of-ways.
10. A five (5) foot Public Utility Easement is hereby dedicated adjacent to all alley right-of-ways.
11. Streetlights shall be provided in accordance with the Unified Development Code and any other provisions required by the City of Pflugerville. A street lighting plan shall be approved by the applicable electric utility provider as well as the City of Pflugerville.
12. The current impact fee rate for one Service unit with a 5/8 inch meter size for water is: \$2403.00 and wastewater is: \$2414.00. Impact fees will be paid at building permit. Subject to provisions of Travis County MUD No. 5.
13. All (new) telephone and cable television utility lines and all electric utility lateral and service lines and wires shall be placed under ground, except as otherwise herein provided.
14. Where existing overhead electrical service exists, electric utility service line for street of site lighting shall be placed underground.
15. All electrical, cable television, and telephone support equipment (transformers, amplifiers, switching devices, etc.) necessary for underground installations in subdivisions shall be pad mounted or placed underground in a public utility easements rather than a right-of-way.
16. Traffic Island #7 and #8 - Public Open Spaces shall be maintained by the Homeowner's Association.
17. The subdivision is subject to all City of Pflugerville ordinances related to Tree preservation including the Unified Development Code and the Tree Technical Manual, as amended.

OWNERS CERTIFICATION

STATE OF TEXAS §
 COUNTY OF TRAVIS §

KNOW ALL MEN BY THESE PRESENTS:

That Continental Homes of Texas, L.P., acting herein by and through Richard N. Maier, Vice President, being the owner of that certain tract or parcel of land situated in Travis County, Texas, out of the Thomas G. Stuart Survey No. 6, Abstract No. 689, and being a 3.71 acre portion of that tract described as 61.29 acres in a deed granted to Continental Homes of Texas, L.P., recorded in Document No. 2007122920, Official Public Records of Travis County, Texas, does hereby subdivide said 3.71 acres of land in accordance with this plat to be known as **HIGHLAND PARK PHASE B, SECTION 5**, and do hereby dedicate to the public the use of all streets, alleys, parks, and easements shown hereon, subject to any easements or restrictions heretofore granted and not released.

TO CERTIFY WHICH, WITNESS by my hand this _____ day of _____, 20____.

 RICHARD N. MAIER, VICE PRESIDENT
 CONTINENTAL HOMES OF TEXAS, L.P.
 (A Texas Limited Partnership)

By:
 CHTEX of Texas, Inc.
 (A Delaware Corporation)
 Its General Partner
 10700 Pecan Park Blvd, Suite 400
 Austin, Texas 78750

STATE OF TEXAS §
 COUNTY OF TRAVIS §

BEFORE ME, the undersigned authority personally appeared Richard N. Maier of Continental Homes of Texas, L.P.

SWORN TO AND SUBSCRIBED BEFORE ME THIS _____ day of _____, 20____.


 Notary Public, State of Texas

SURVEYOR'S CERTIFICATION

I, Brett A. Butts, do hereby certify that I prepared this plat from an actual and accurate on-the ground survey of the land shown hereon, and that the corner monuments shown thereon were properly placed under my personal supervision in accordance with the Subdivision Regulations of the City of Pflugerville, Texas and that all known easements within the boundary of the plat are shown hereon.

Bearing Basis: Texas State Plane Coordinate System (Central Zone)

Brett A. Butts 5/7/2013
 Brett A. Butts
 Registered Professional Land Surveyor No. 6254
 State of Texas

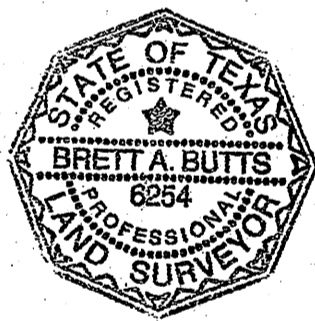


CASTLEBERRY SURVEYING, LTD.
 3613 WILLIAMS DRIVE, SUITE 903
 GEORGETOWN, TEXAS 78628
 (512) 930-1600

ENGINEER'S CERTIFICATION

No portion of this tract is within the boundaries of the 100-year flood plain as indicated on the Federal Flood Insurance Administration, FIRM Panel No. 48453C0280H, dated September 26, 2008, for Travis County, Texas.

James A. Huffcut, Jr. 5-7-13
 James A. Huffcut, Jr.
 Registered Professional Engineer No. 55253
 State of Texas

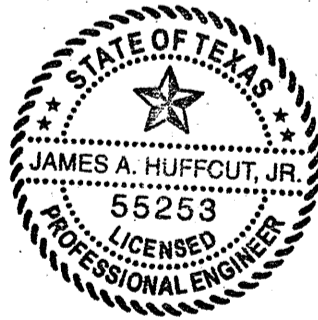

PAPE-DAWSON ENGINEERS
 TBPE FIRM REGISTRATION #470
 7800 SHOAL CREEK BLVD.
 SUITE 220 WEST
 AUSTIN, TEXAS 78757
 (512) 454-8711

Approved this the _____ day of _____, 20____ by the Planning and Zoning Commission of the City of Pflugerville, Texas, on behalf of the City of Pflugerville.

 Thomas Anker, Chairman
 Planning & Zoning Commission

 Date

This plat reflects the approval granted by the by the Planning and Zoning Commission on the date indicated above.

 Trey Fletcher, Assistant City Manager

 Date

ATTEST:

 Karen Thompson, City Secretary

 Date

COUNTY CLERK'S CERTIFICATION:

State of Texas §
 County of Travis §

I, Dana Debeauvoir, Clerk of Travis County, do hereby certify that the foregoing instrument in writing, with its certificate of authentication was filed for record in my office on the _____ day of _____, 20____ a.d., at _____ o'clock, _____ m. and duly recorded on this the _____ day of _____, 20____ a.d., at _____ o'clock, _____ m. in the Official Public Records of said county and state in Document Number _____

Witness my hand and seal of office the County Clerk, _____ day of _____, 20____ a.d.

Dana Debeauvoir, County Clerk, Travis County, Texas

By: _____
 Deputy

Filed for record, at _____ o'clock, _____ m, this the _____ day of _____, 20____ a.d.

By: _____
 Deputy