

Sidewalk
5 ft

Pavement Area
28 ft

Sidewalk
5 ft

Buffer
.5 ft


Buffer
4 ft

Buffer
4 ft

Buffer
.5 ft

Curb/Gutter
1.5 ft

Curb/Gutter
1.5 ft

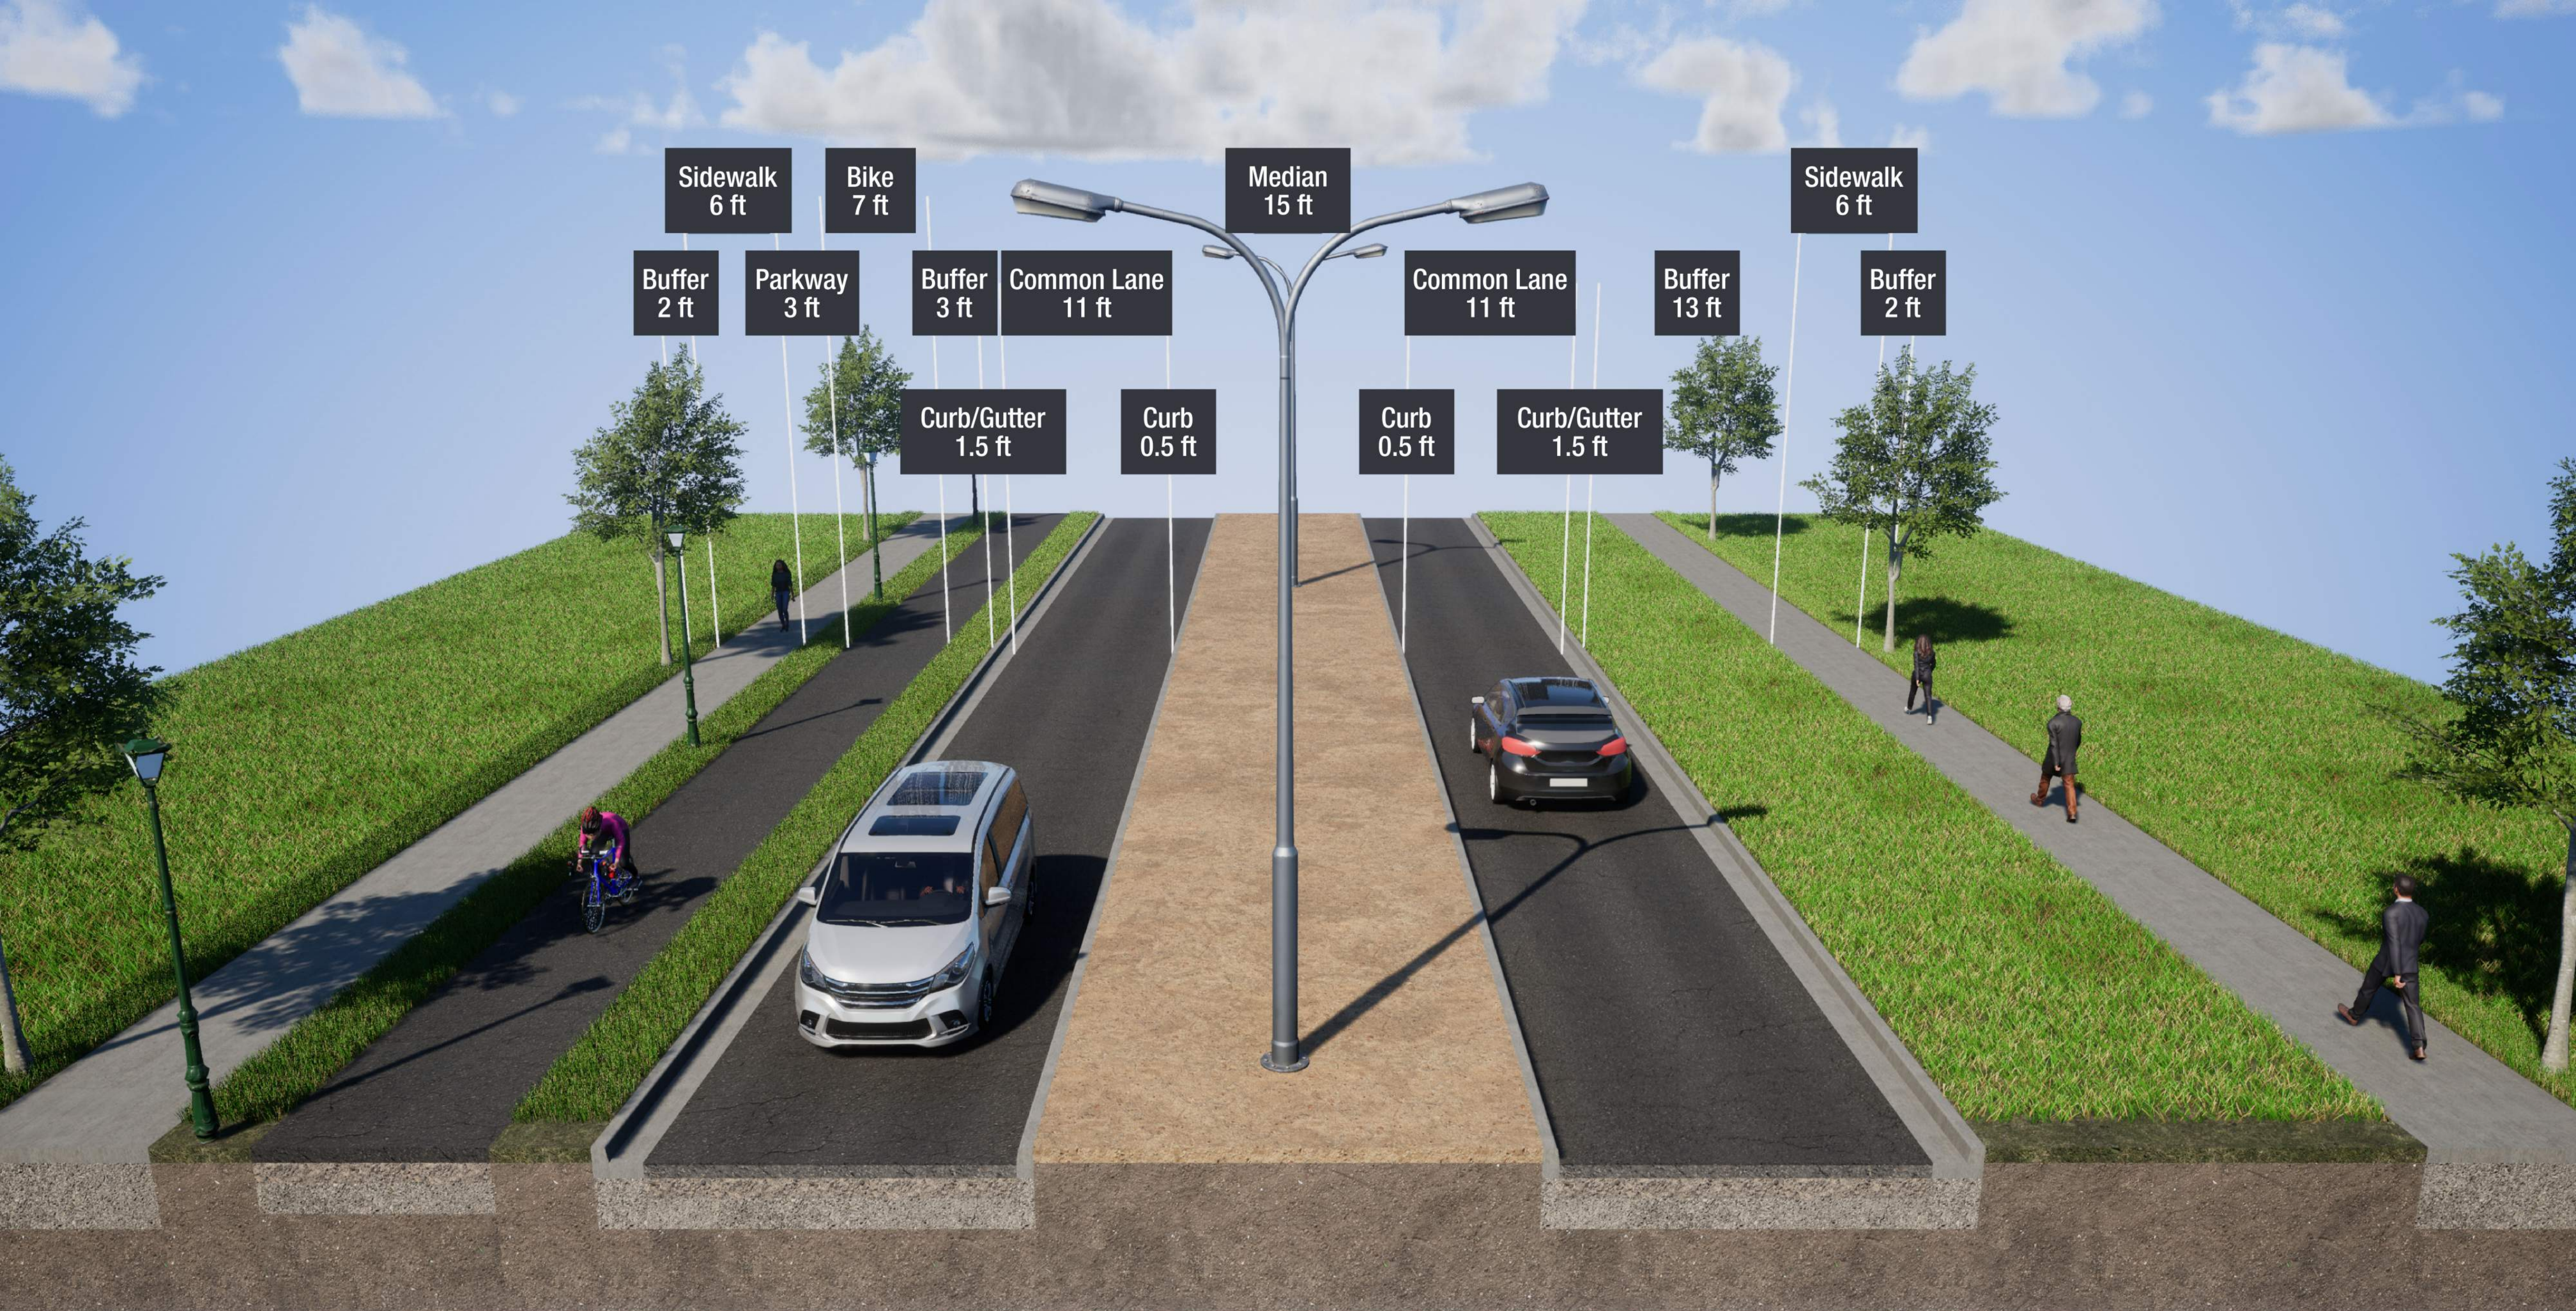

Sidewalk
6 ft

Bike
7 ft

Median
15 ft

Sidewalk
6 ft

Buffer
2 ft

Parkway
3 ft

Buffer
3 ft

Common Lane
11 ft

Common Lane
11 ft

Buffer
13 ft


Buffer
2 ft


Curb/Gutter
1.5 ft


Curb
0.5 ft

Curb
0.5 ft

Curb/Gutter
1.5 ft

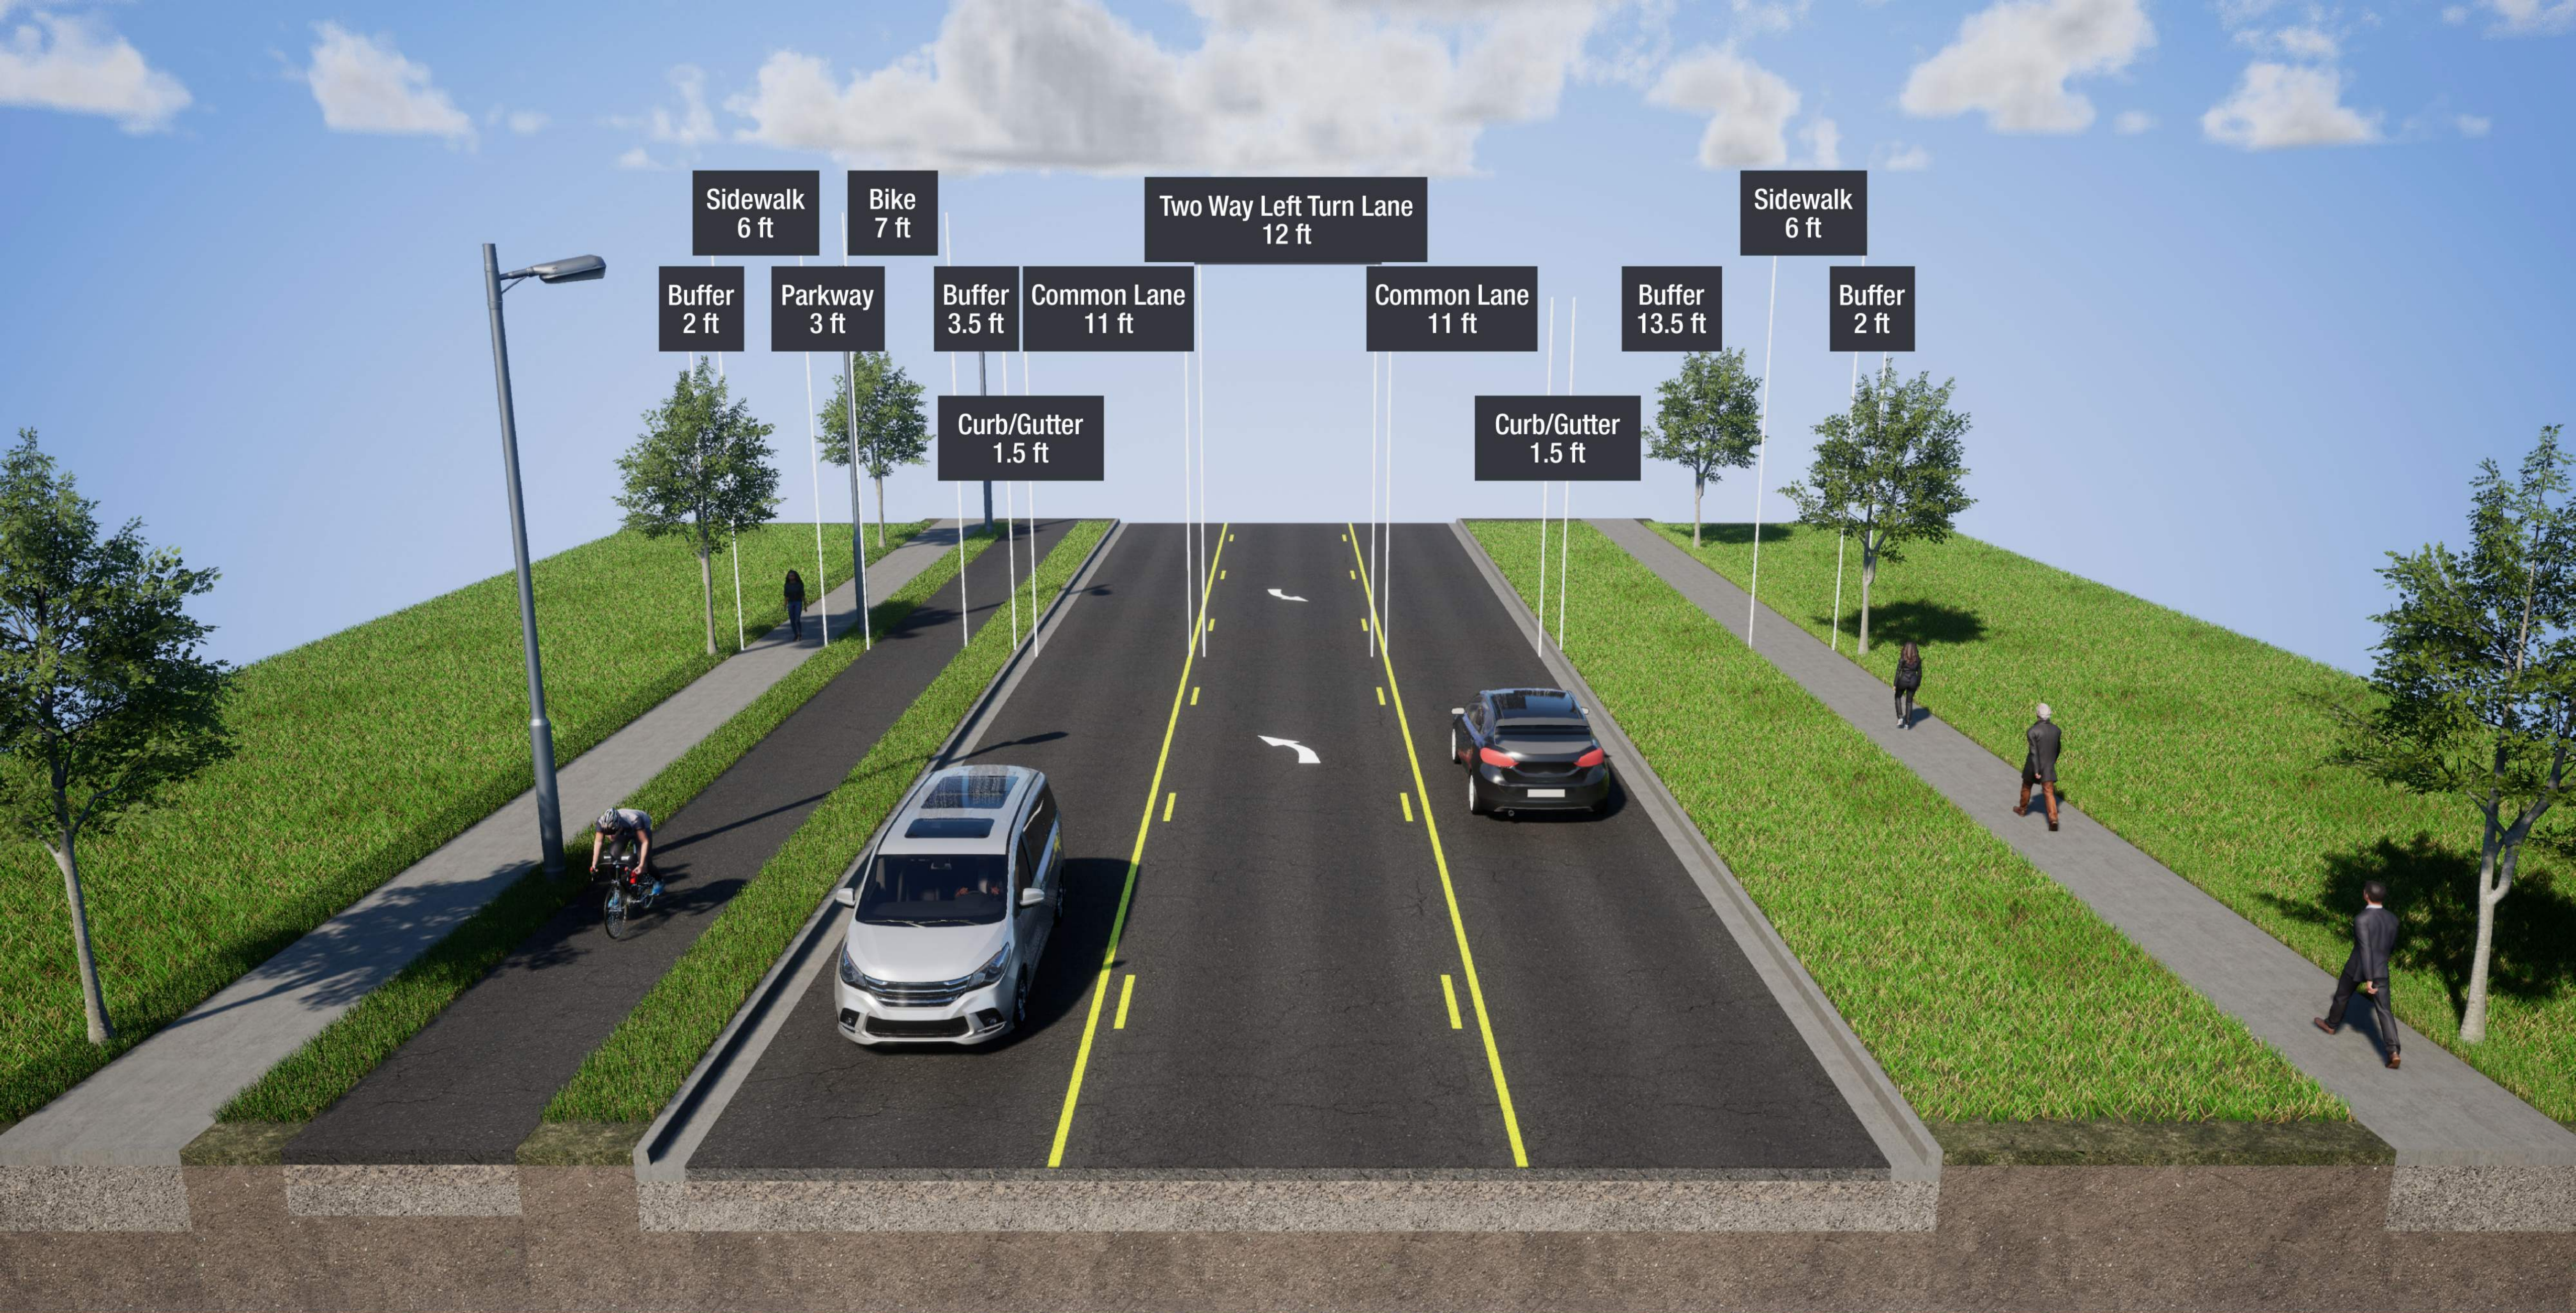

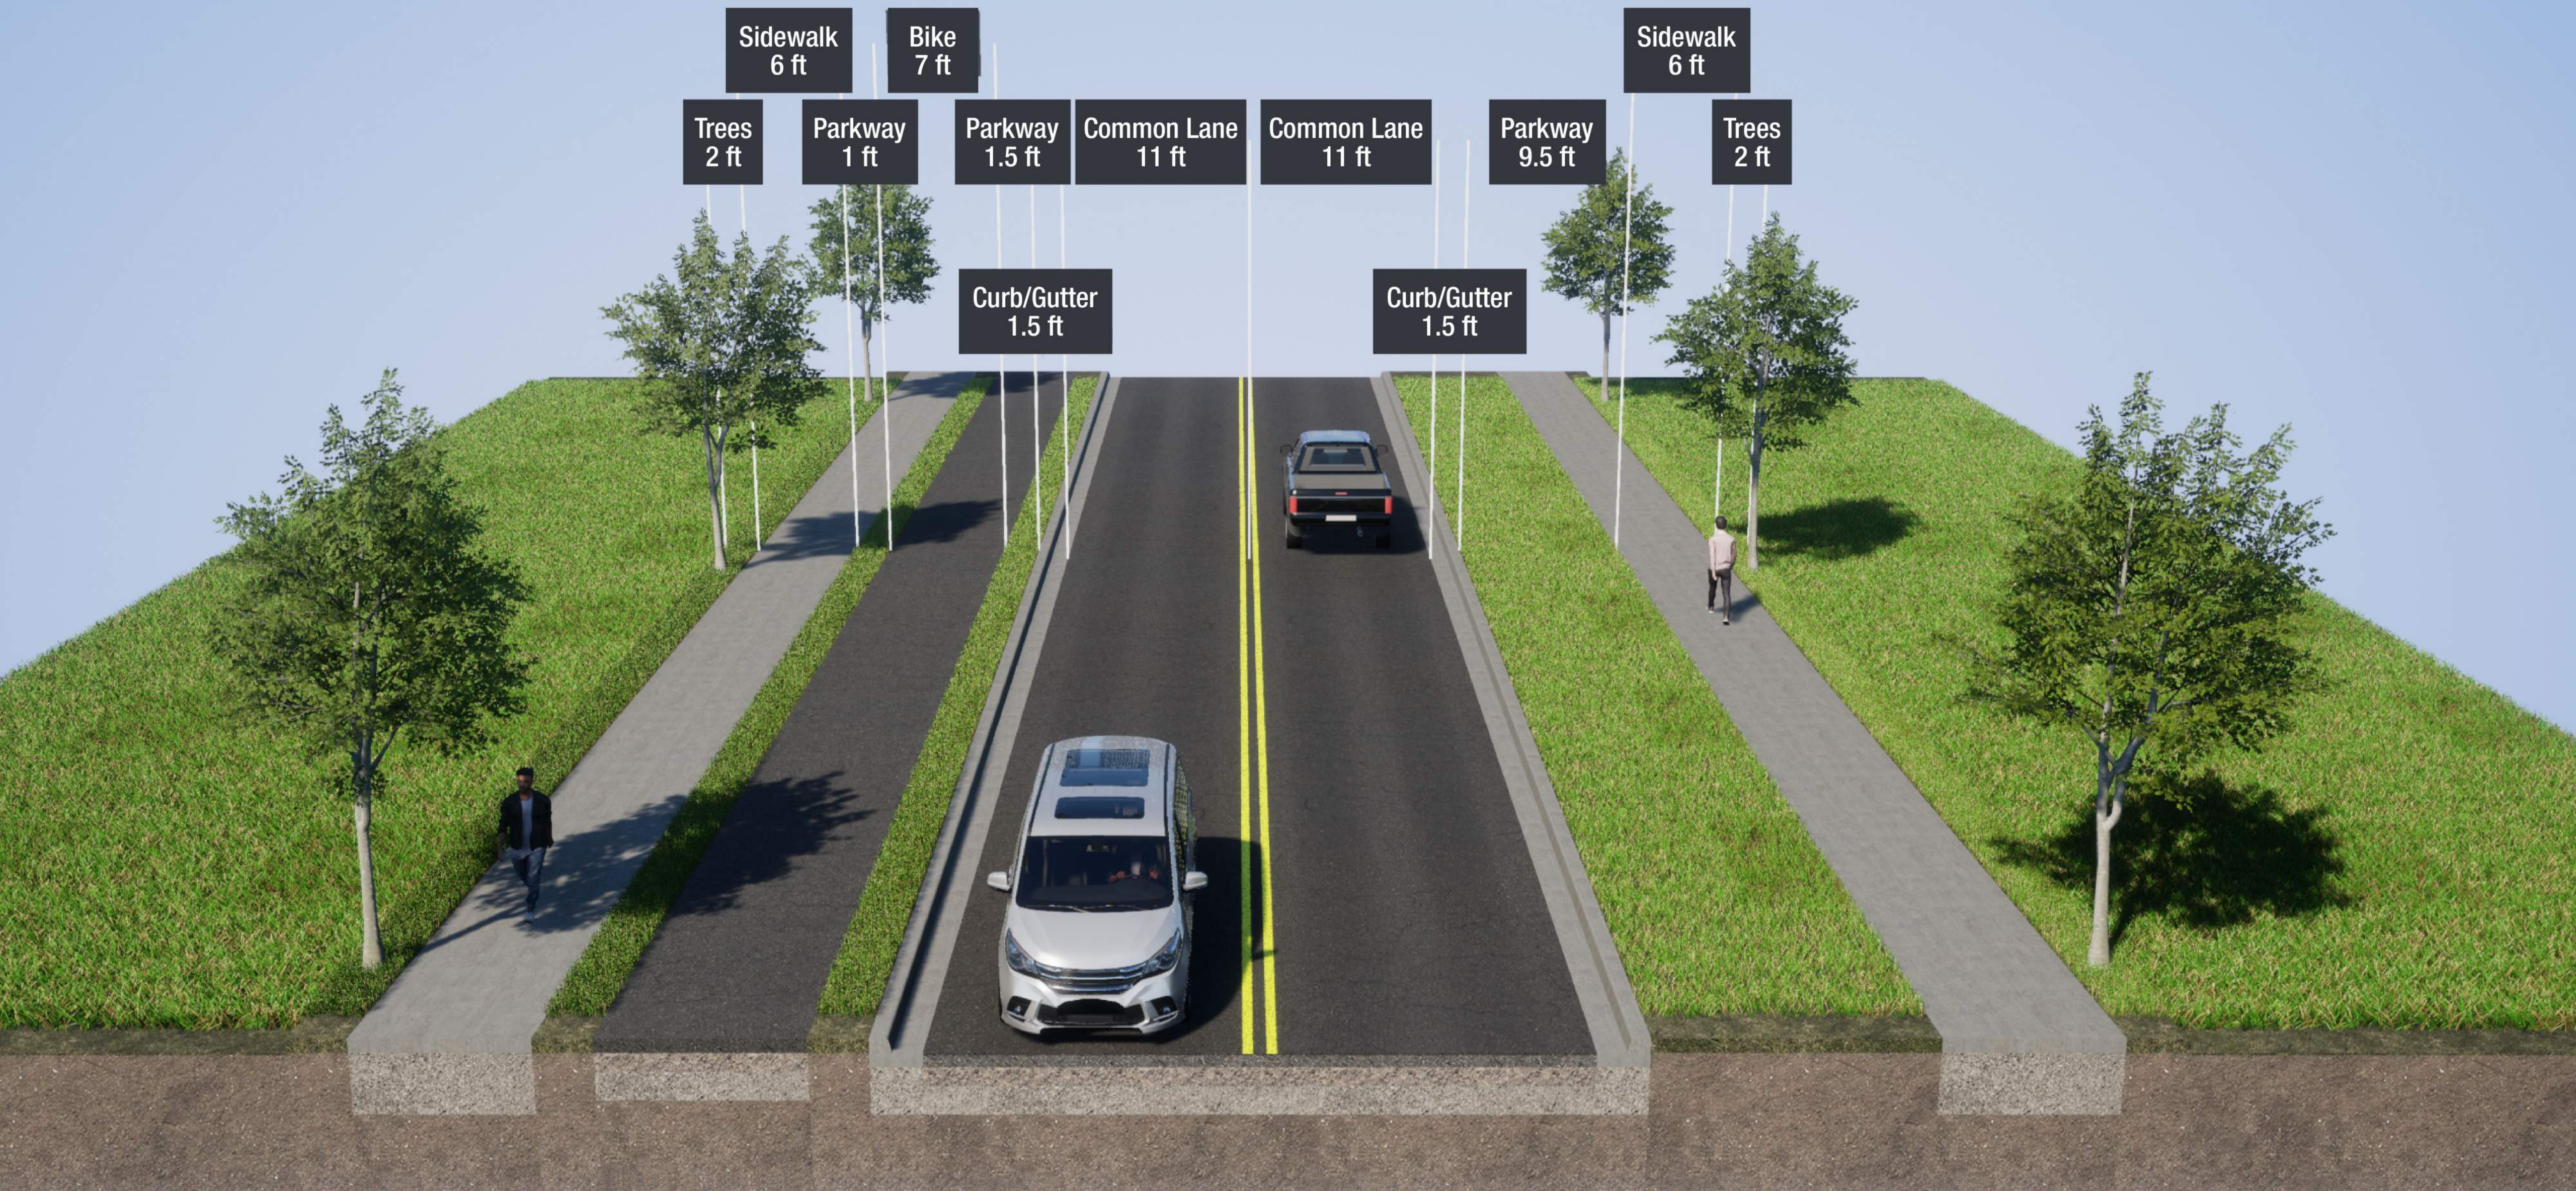

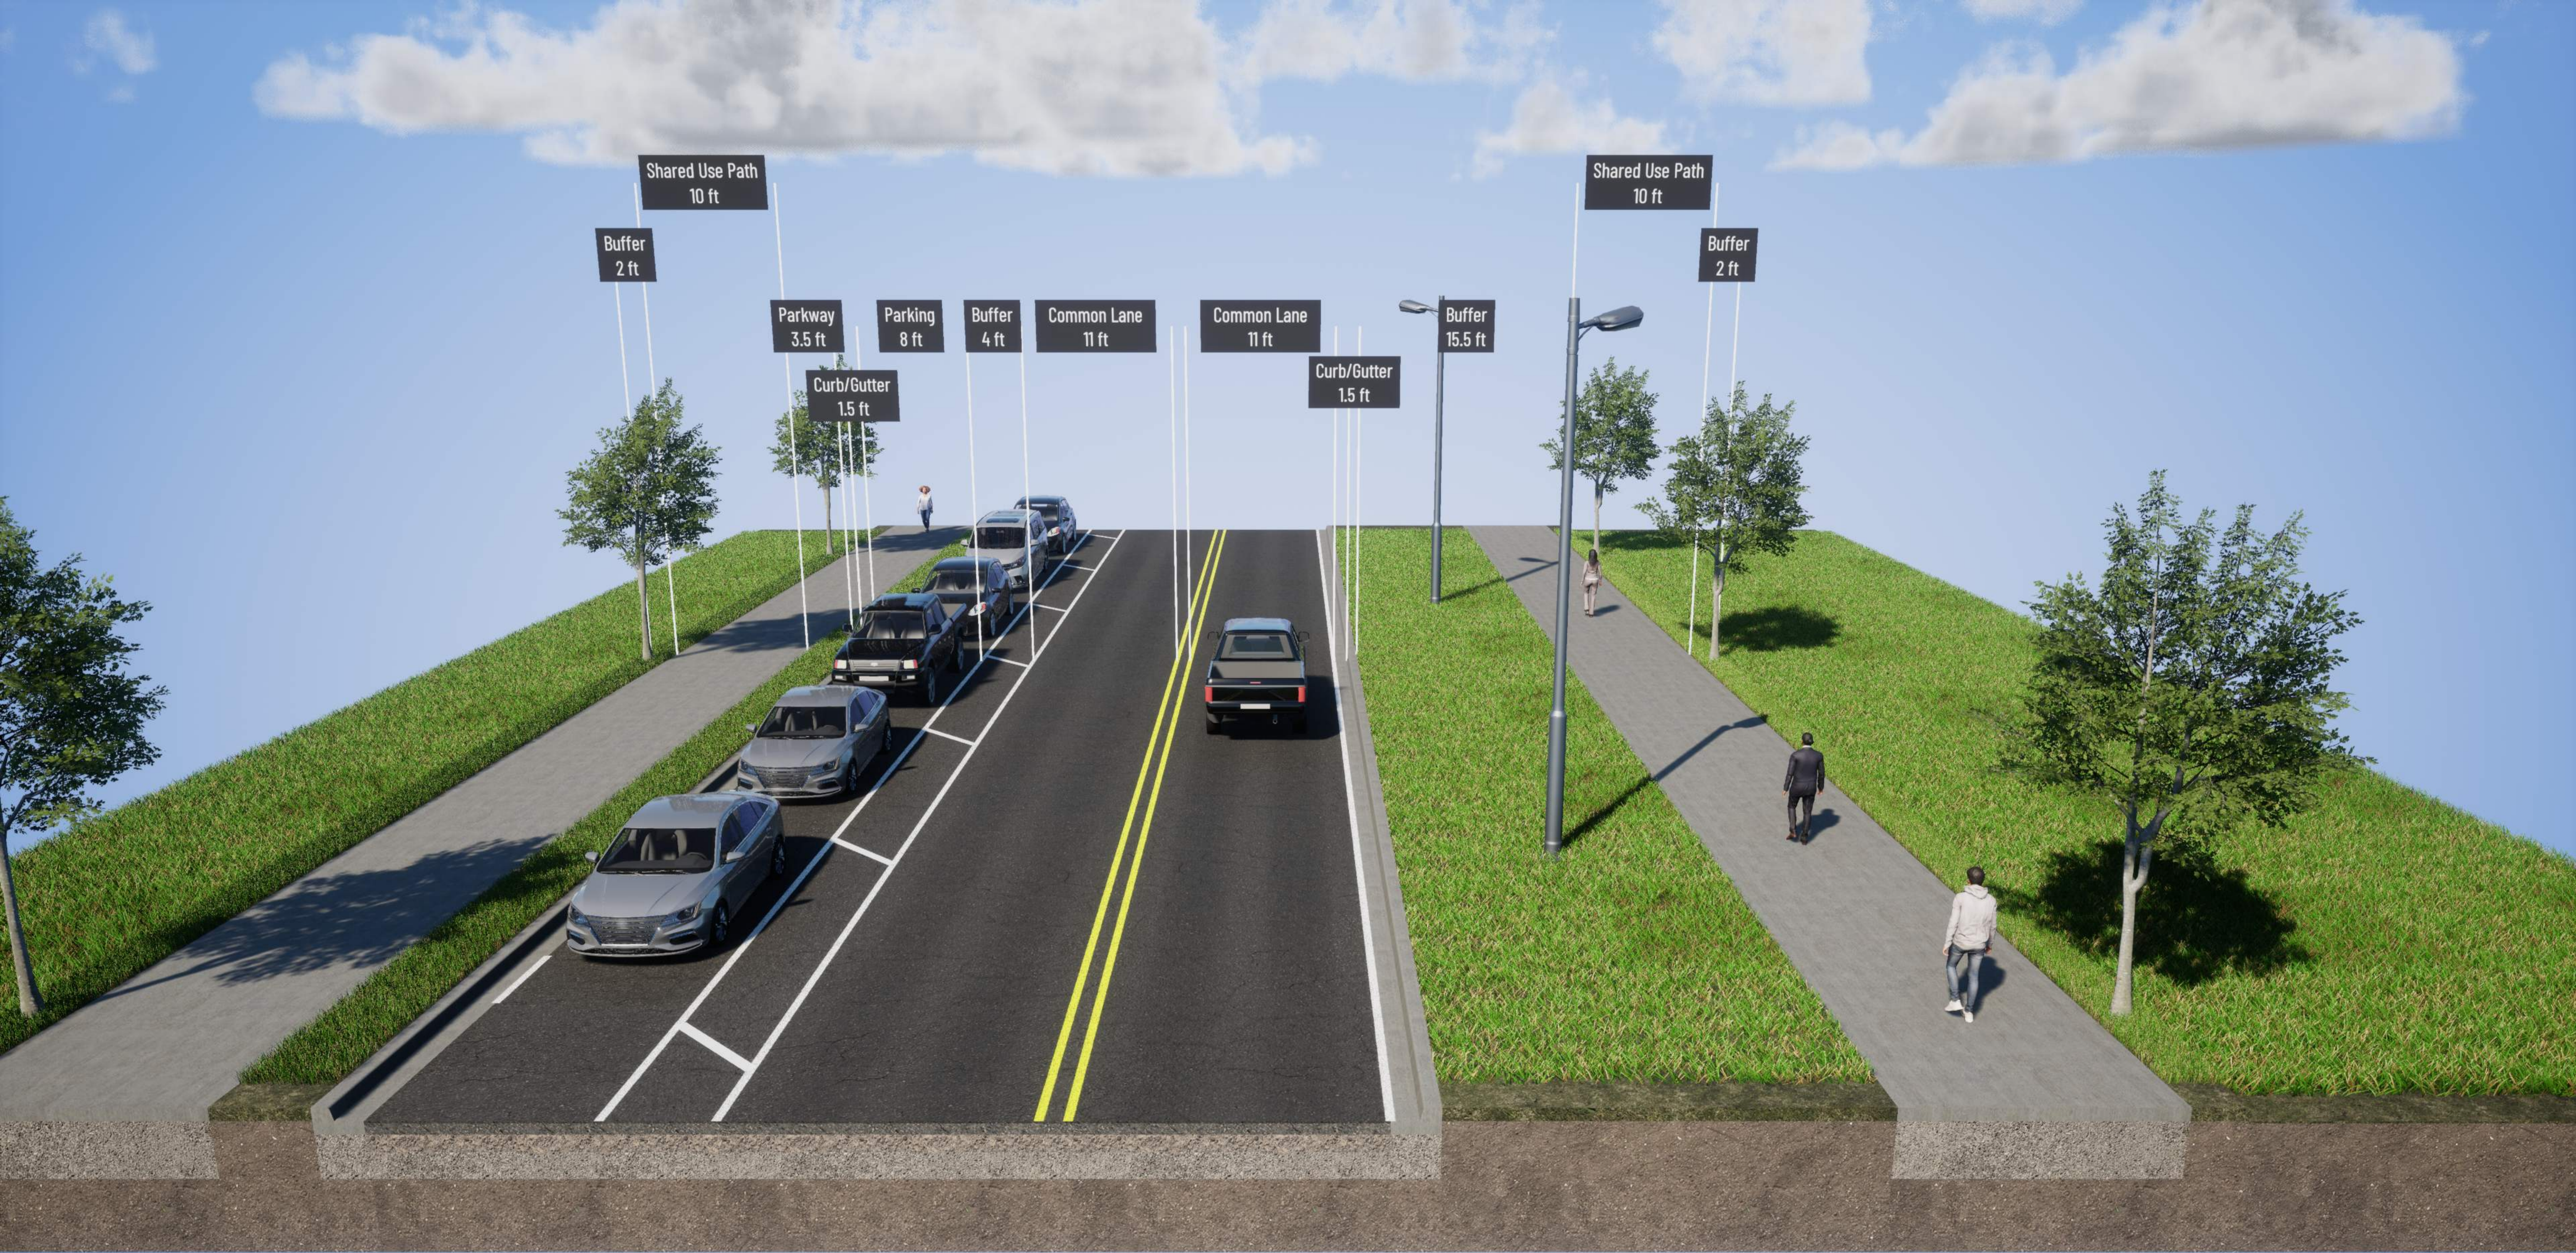

Shared Use Path
10 ft

Buffer
2 ft

Parkway
3.5 ft

Parking
8 ft

Buffer
4 ft

Common Lane
11 ft

Common Lane
11 ft

Curb/Gutter
1.5 ft

Buffer
15.5 ft

Shared Use Path
10 ft

Buffer
2 ft