


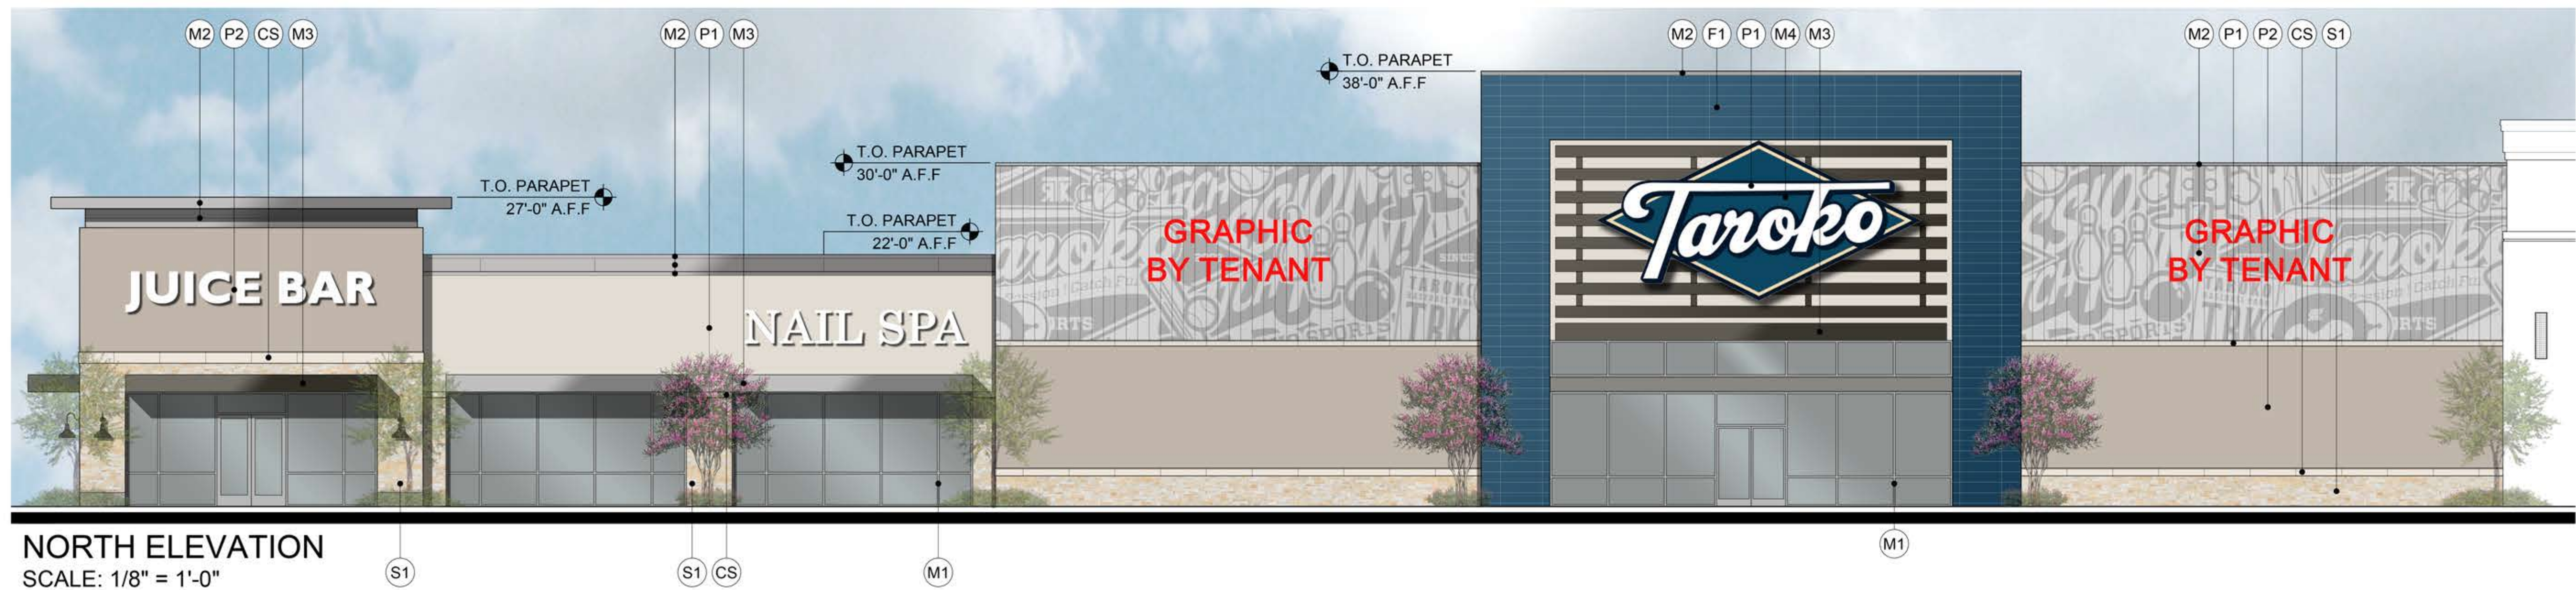

FINISH SCHEDULE:

(S1) STONE Texas Stone Designs, Inc. - Aliana Chalk, Natural Cut, Random Ashlar	(M1) STOREFRONT Kawneer - Anodized Clear No. 14 & No. 17	(M4) ALUMINUM LOUVER Avadek - Dark Bronze
(S2) CAST STONE Stone Castle Industries - 20-447	(M2) PREFINISHED METAL Berridge - Lead Cote	(P1) PAINT Sherwin Williams - SW 7035 Aesthetic White
(F1) FIBER CEMENT Nichiha, Illumination - custom brand color	(M3) PREFINISHED METAL Berridge - Dark Bronze	(P2) PAINT Sherwin Williams - SW 6072 Versatile Gray

STONE HILL TOWN CENTER

EL-02 160 10.28.24 - LC

RETAIL 7 ELEVATIONS

SWC OF STATE HIGHWAY 130 & STATE HIGHWAY 45
PFLUGERVILLE, TEXAS