


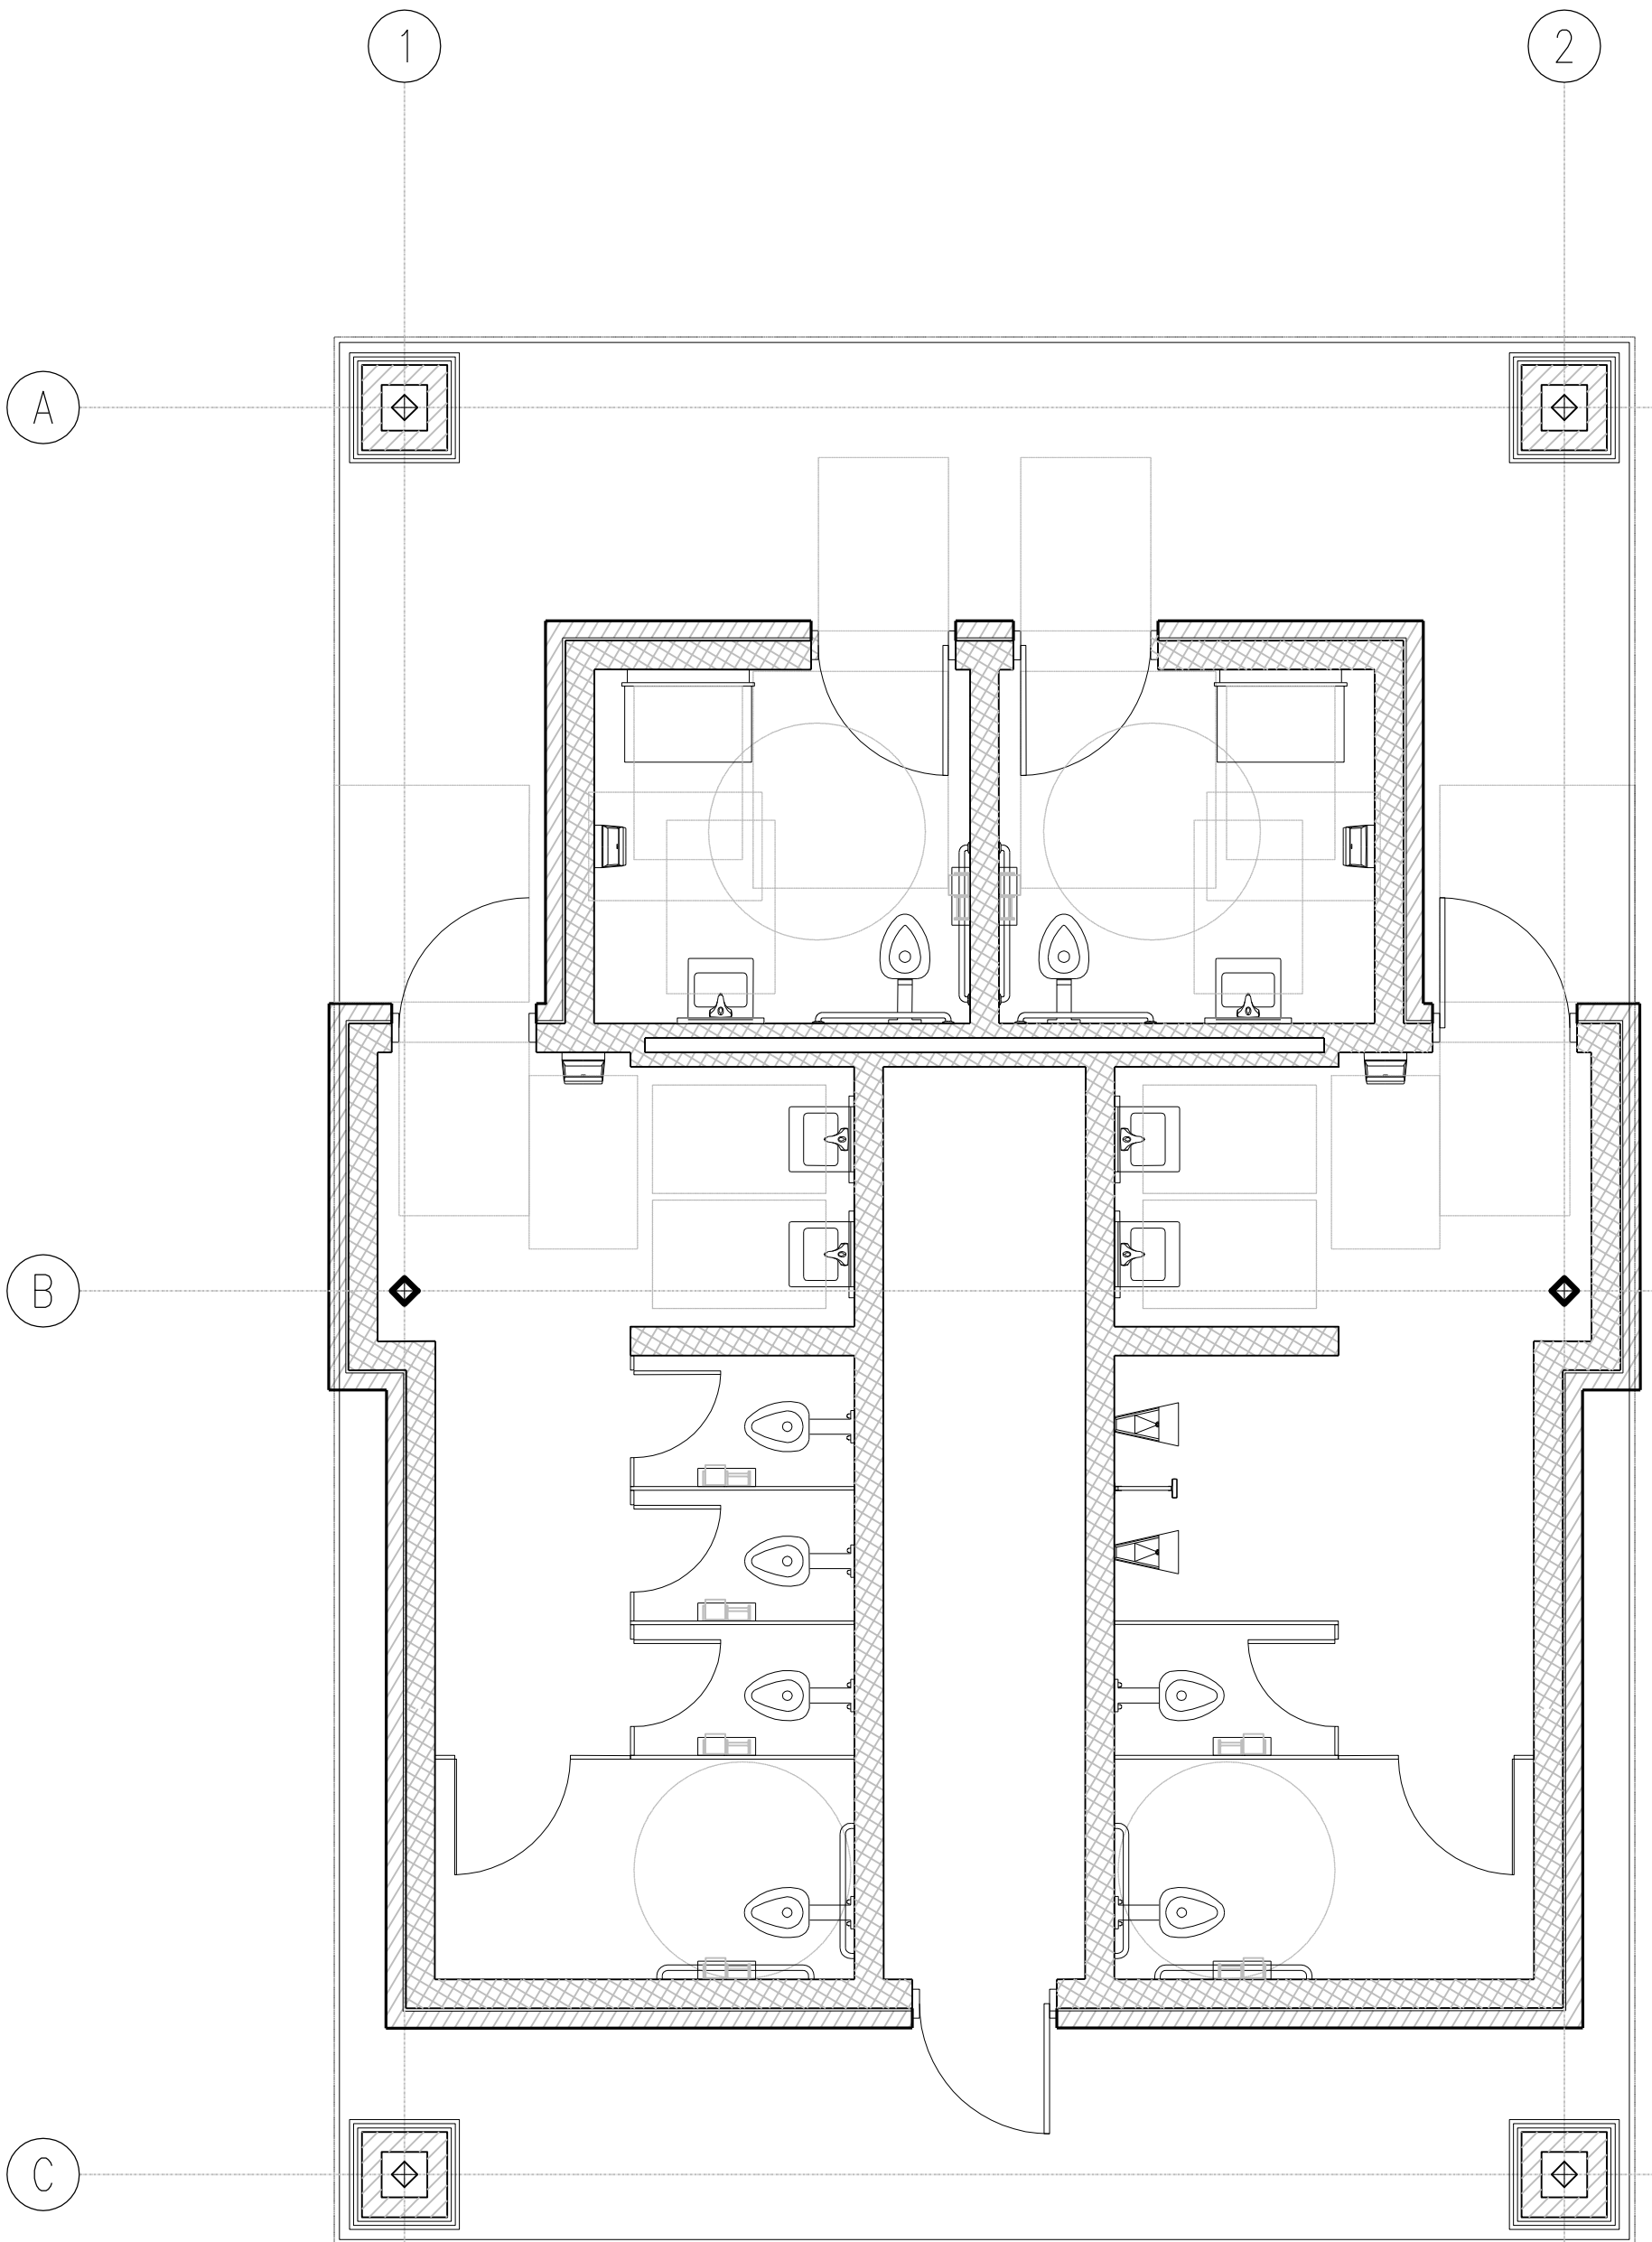

Pfluger Park Restroom
 1/4" = 1'-0" Sketch Plan
 Standard Poligon 30x44 Hip Pavilion
 All Other Components per Mansions
 MWM DesignGroup 5 September 2016